



285 Palladio Pkwy,  
Folsom, CA 95630

550 SOUTH HOPE STREET  
SUITE 1950  
LOS ANGELES, CA 90071  
213.228.6900  
smithgroup.com

SEALS AND SIGNATURES

NOT FOR  
CONSTRUCTION


SHEET TITLE

LOWER LEVEL FLOOR  
PLAN

PROJECT NUMBER 13931.000

# 1-A2.1.0

SHEET NUMBER

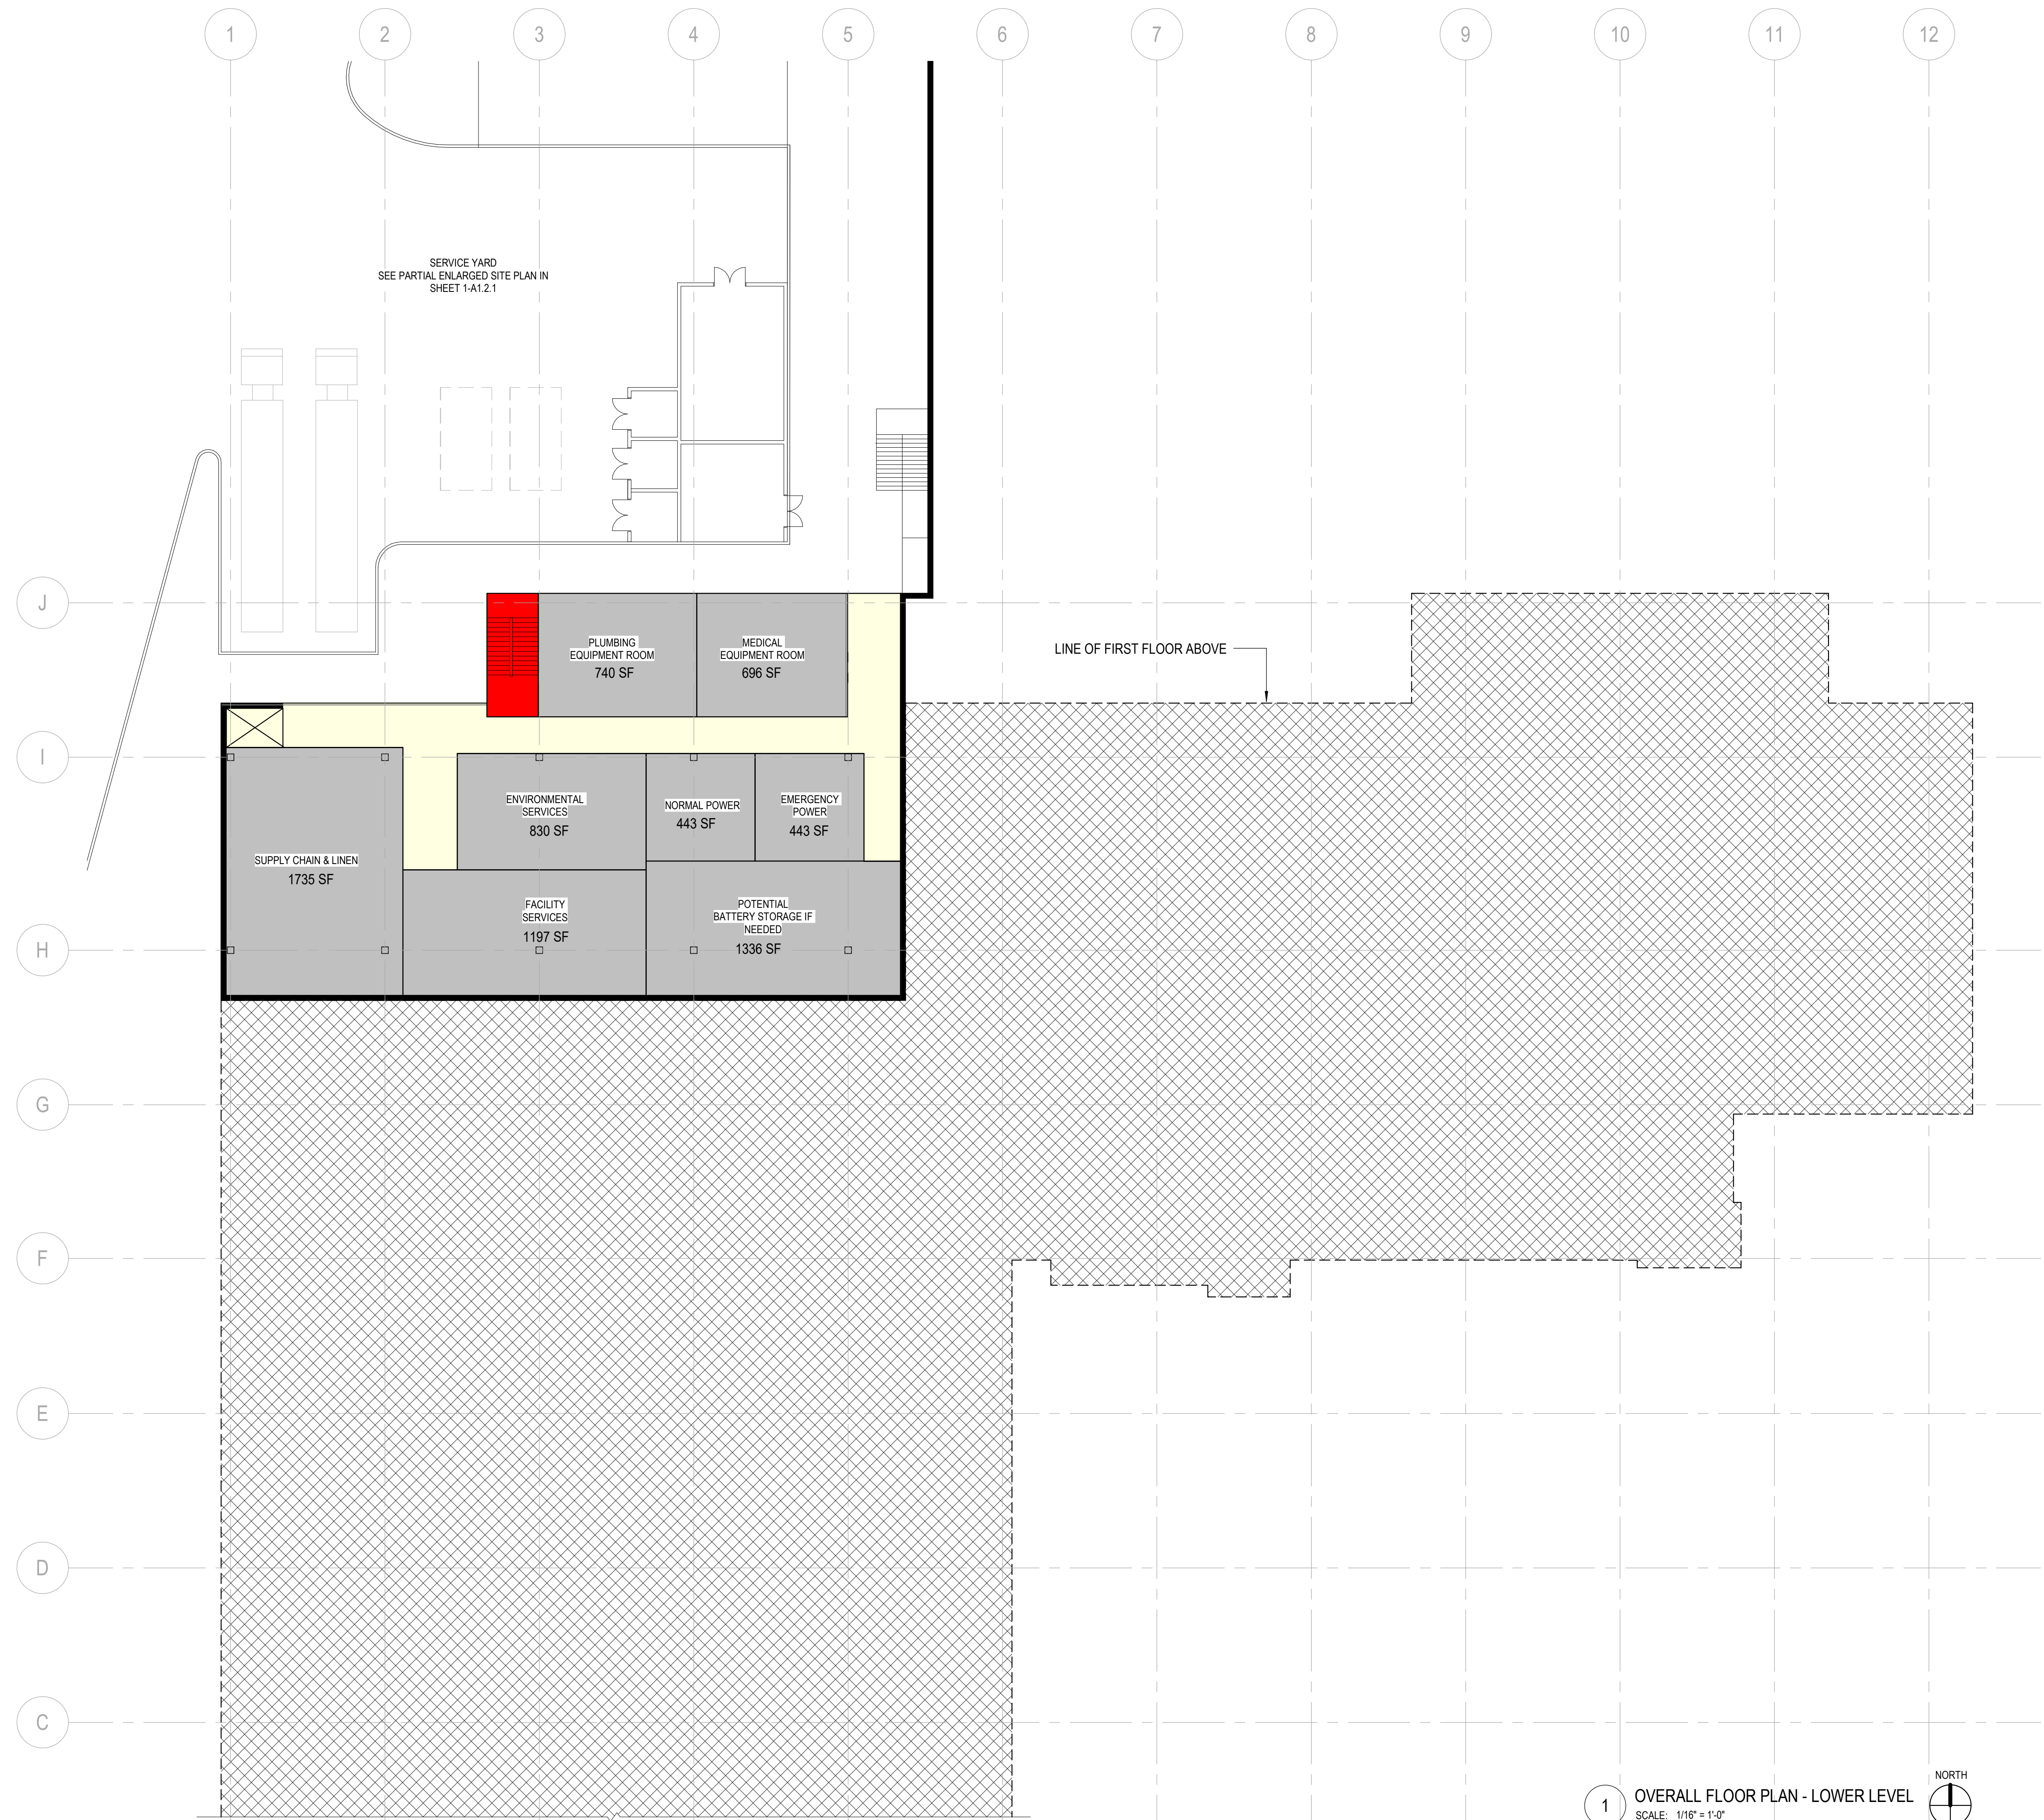

1 OVERALL FLOOR PLAN - LOWER LEVEL  
SCALE: 1/16" = 1'-0"







285 Palladio Pkwy,  
Folsom, CA 95630

550 SOUTH HOPE STREET  
SUITE 1950  
LOS ANGELES, CA 90071  
213.228.6900  
smithgroup.com

SEALS AND SIGNATURES

NOT FOR  
CONSTRUCTION

## LEVEL 2 FLOOR PLAN

## I-A2.1.2

SHEET NUMBER



OVERALL FLOOR PLAN - LEVEL 2  
SCALE: 1/16" = 1'-0"





85 Palladio Pkwy,  
olsom, CA 95630

350 SOUTH HOPE STREET  
SUITE 1950  
LOS ANGELES, CA 90071  
213.228.6900  
smithgroup.com

SEALS AND SIGNATURES

NOT FOR  
CONSTRUCTION

SHEET TITLE

931.000] -

PROJECT NUMBER

SHEET NUMBER





85 Palladio Pkwy,  
olsom, CA 95630

350 SOUTH HOPE STREET  
SUITE 1950  
LOS ANGELES, CA 90071  
213.228.6900  
smithgroup.com

SEALS AND SIGNATURES

NOT FOR  
CONSTRUCTION

## LEVEL 4 FLOOR PLAN

## A2.1.4

SHEET NUMBER

