




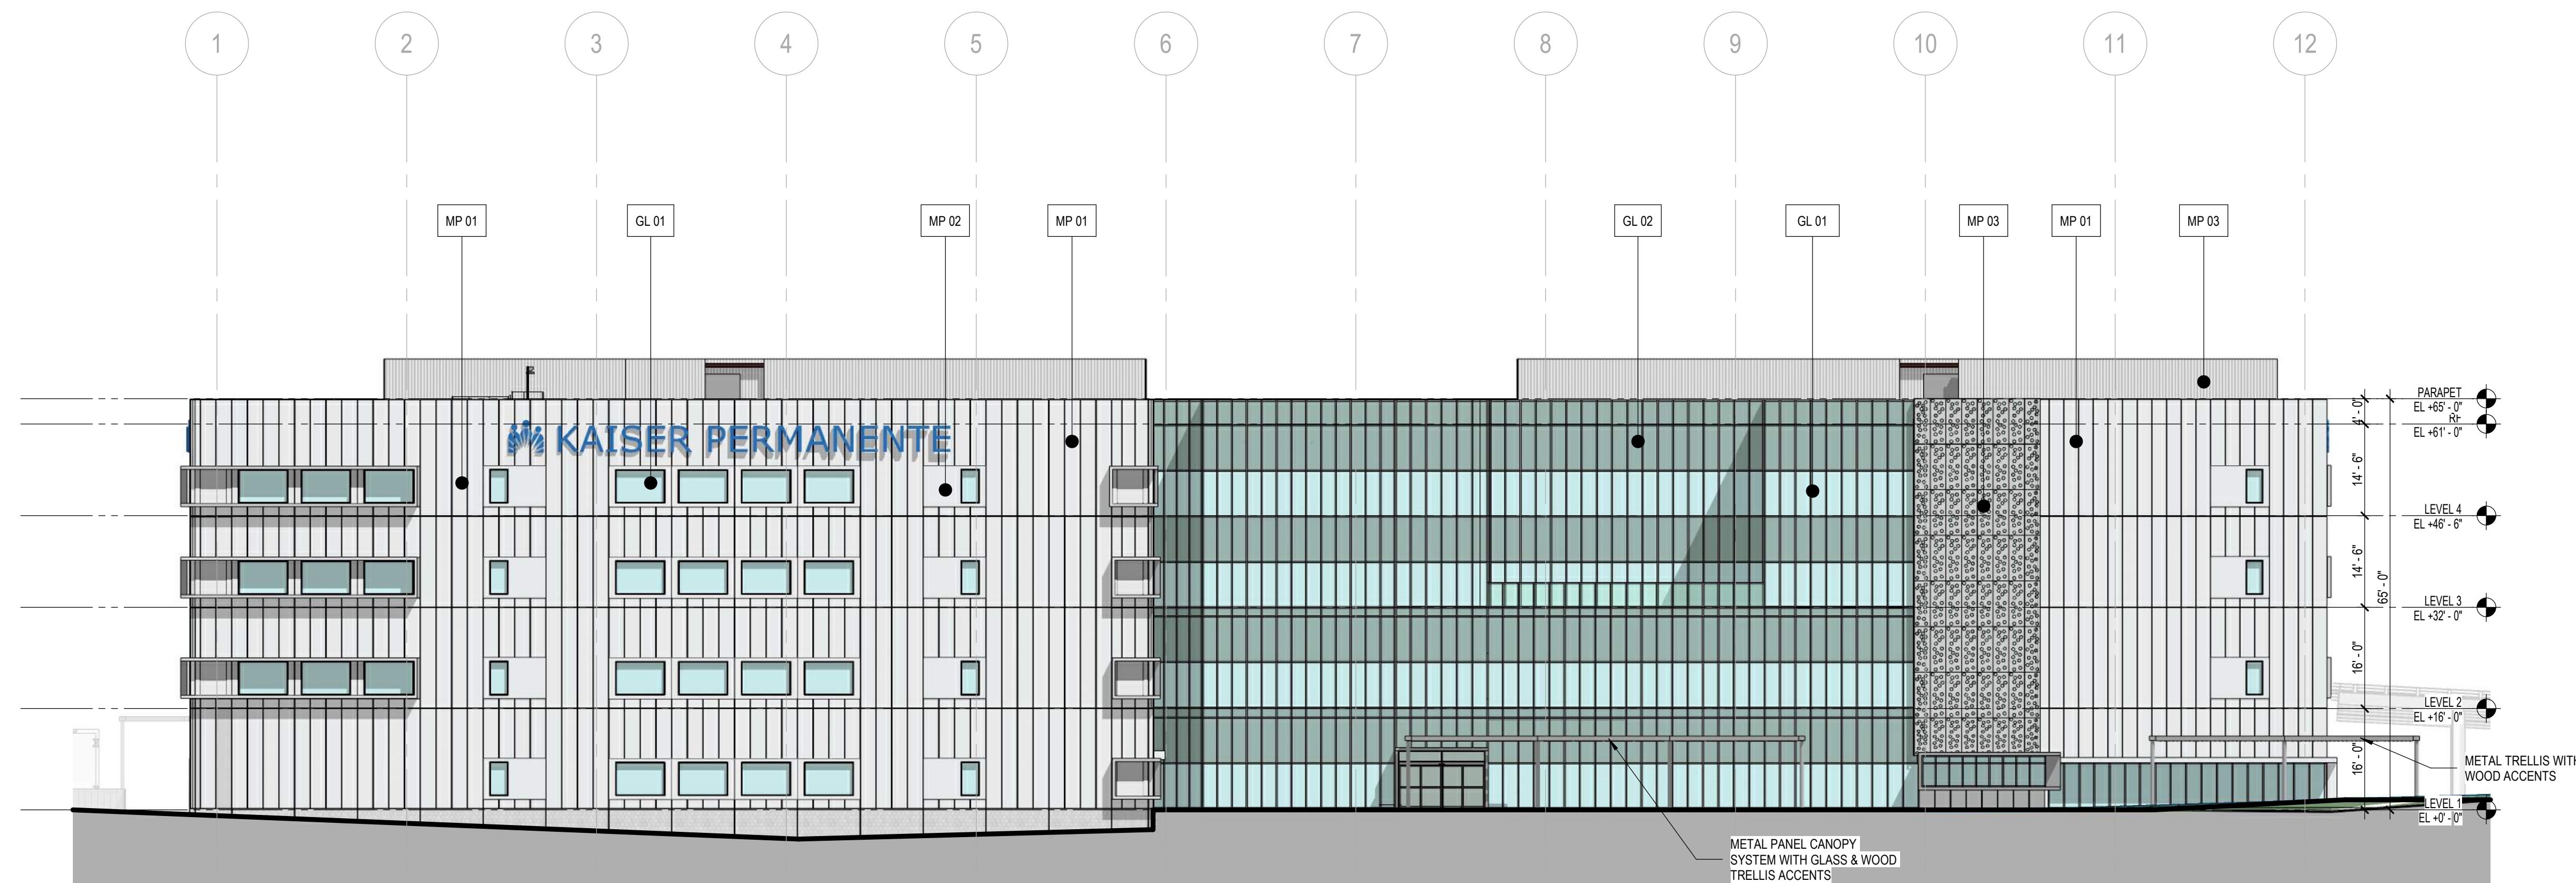

SOUTH ELEVATION
SCALE: 1/16" = 1'-0"

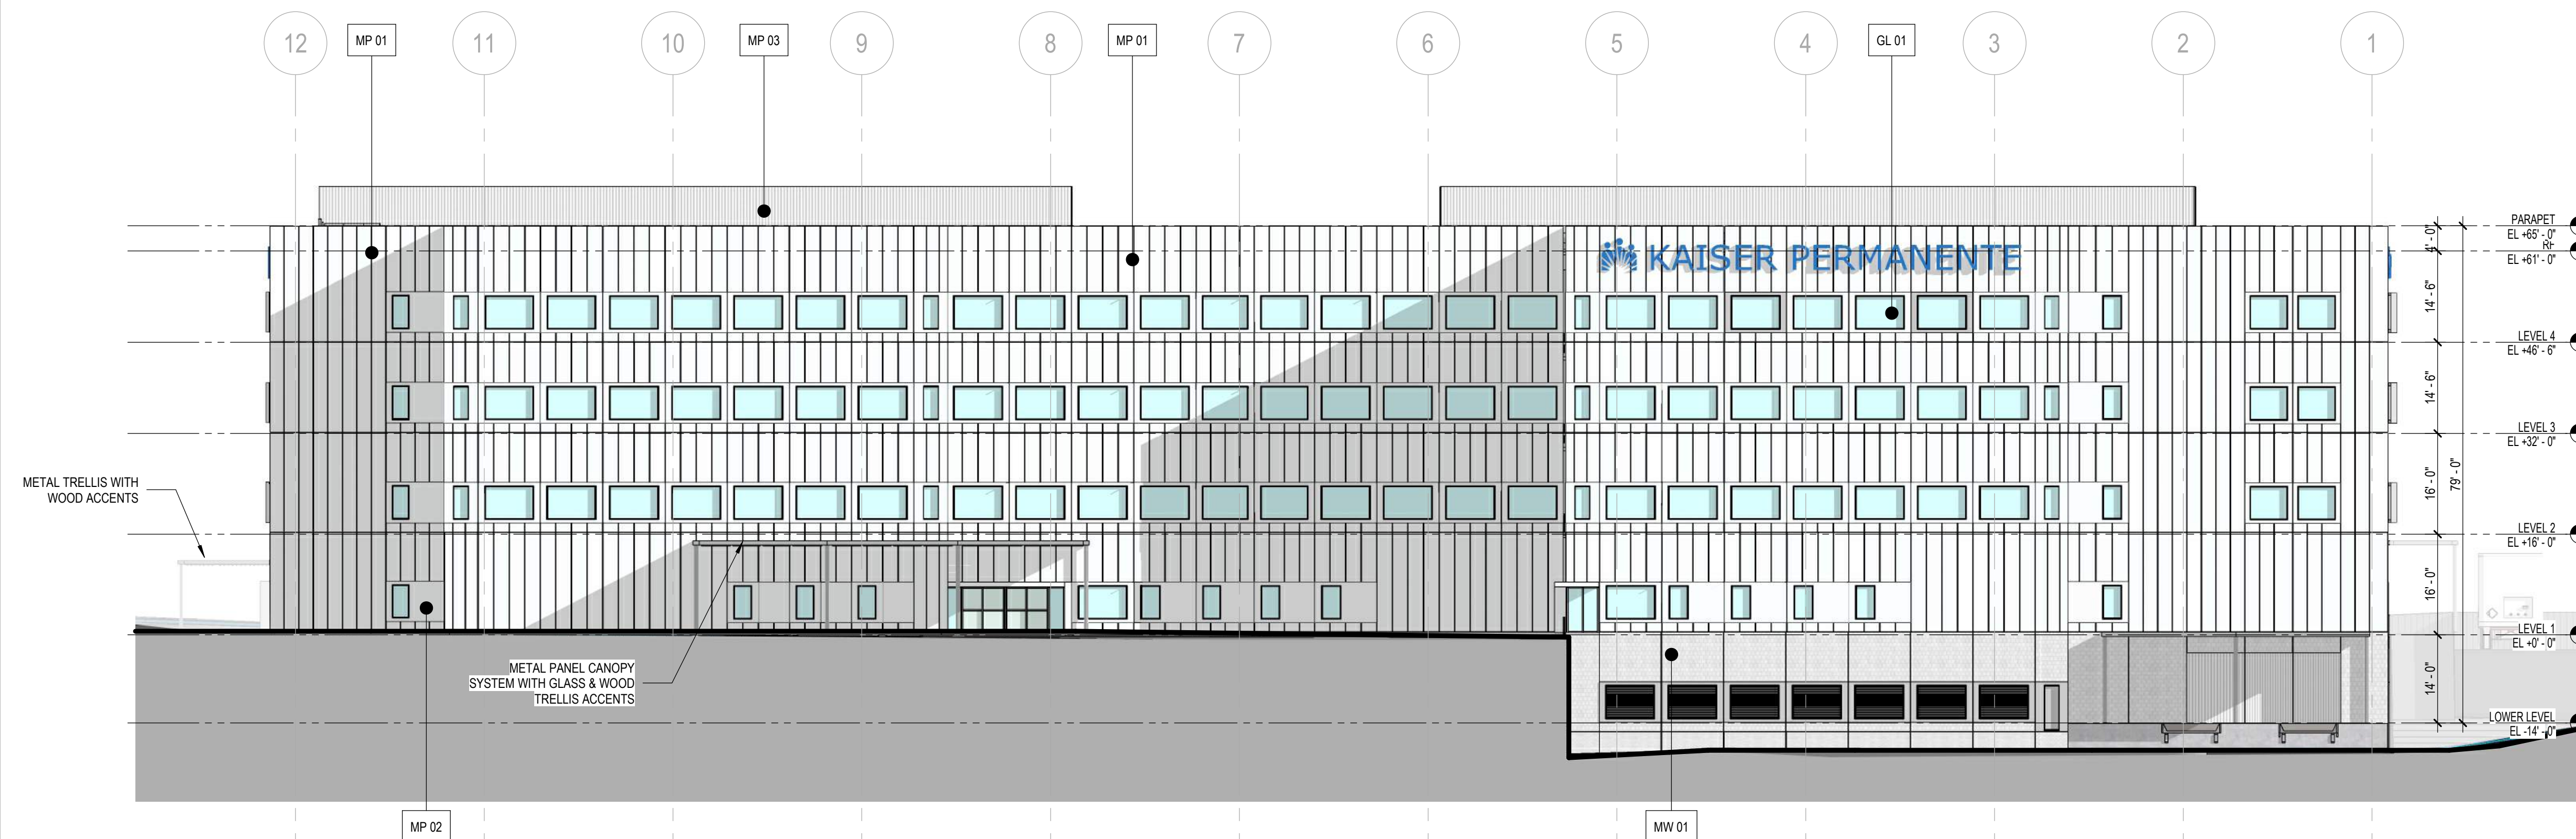

NORTH ELEVATION
SCALE: 1/16" = 1'-0"

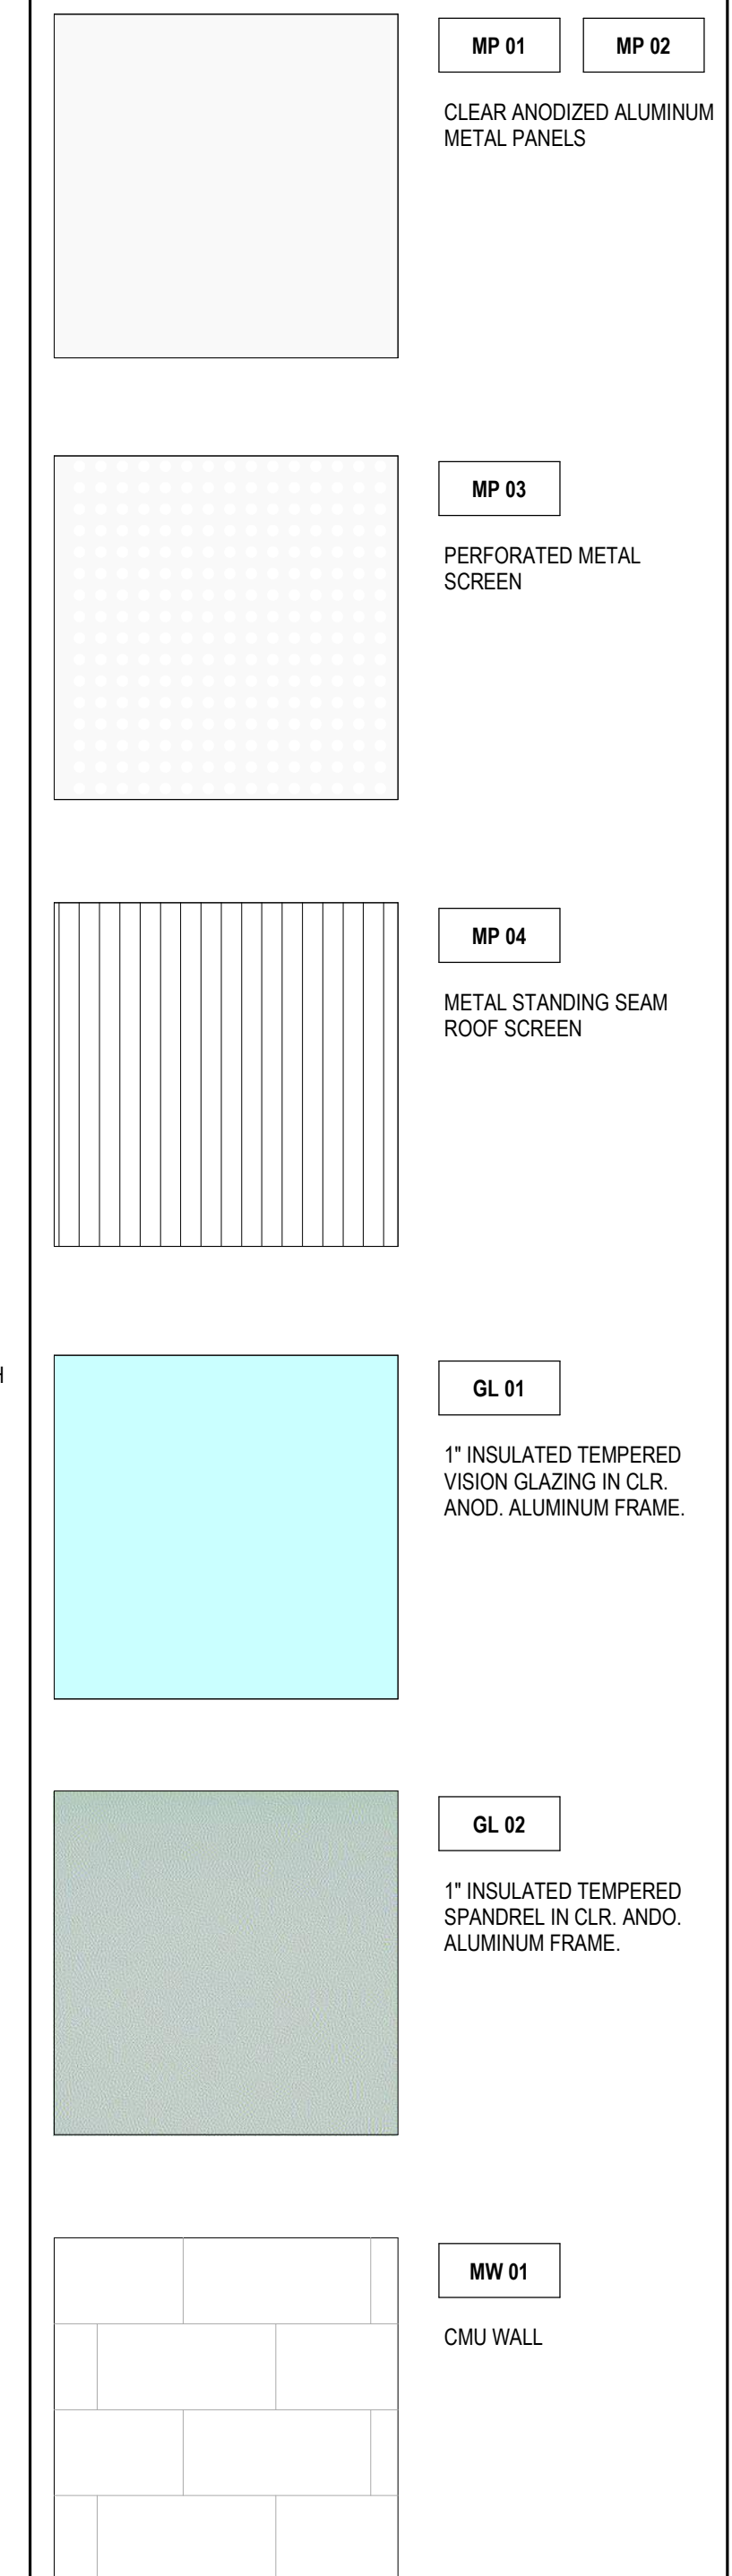

NOTE: Color materials board and renderings will be submitted prior to the public hearing

**KAISER PERMANENTE®**

FOLSOM MOB

285 Palladio Pkwy,
Folsom, CA 95630

SMITHGROUP


550 SOUTH HOPE STREET
SUITE 1950
LOS ANGELES, CA 90071
213.228.6900
smithgroup.com

[illegible]

SEALS AND SIGNATURES

NOT FOR CONSTRUCTION

KEYPLAN

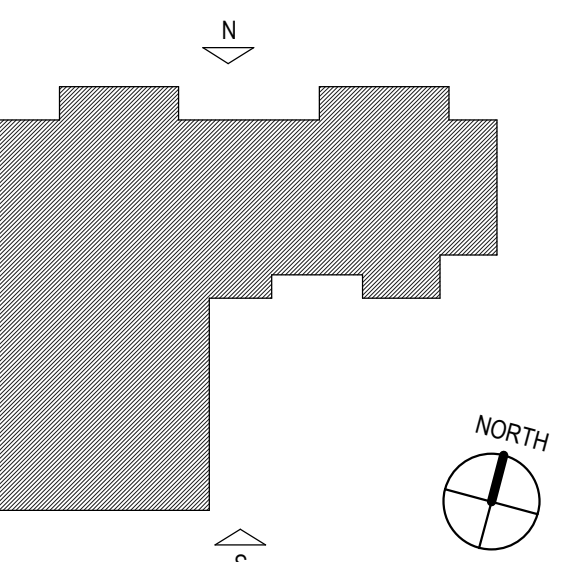




SHEET TITLE

EXTERIOR BUILDING ELEVATIONS

PROJECT NUMBER 13931.000 —

1-A4.1.1

SHEET NUMBER

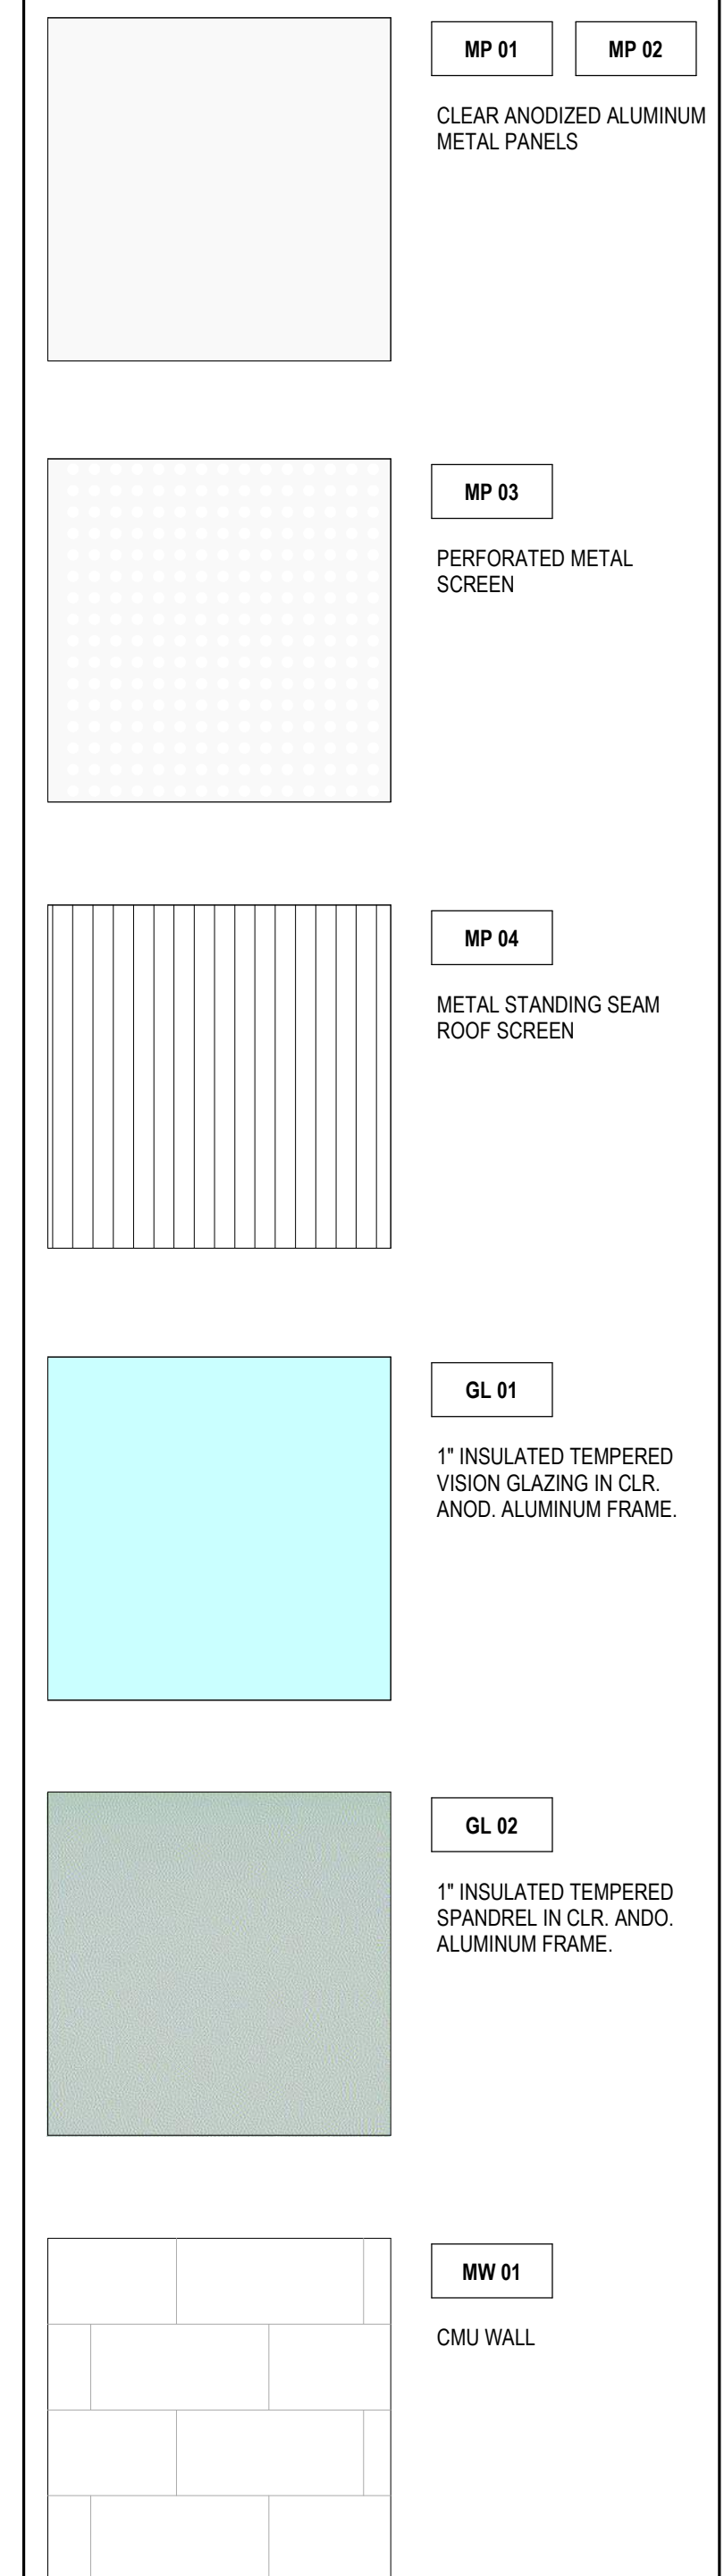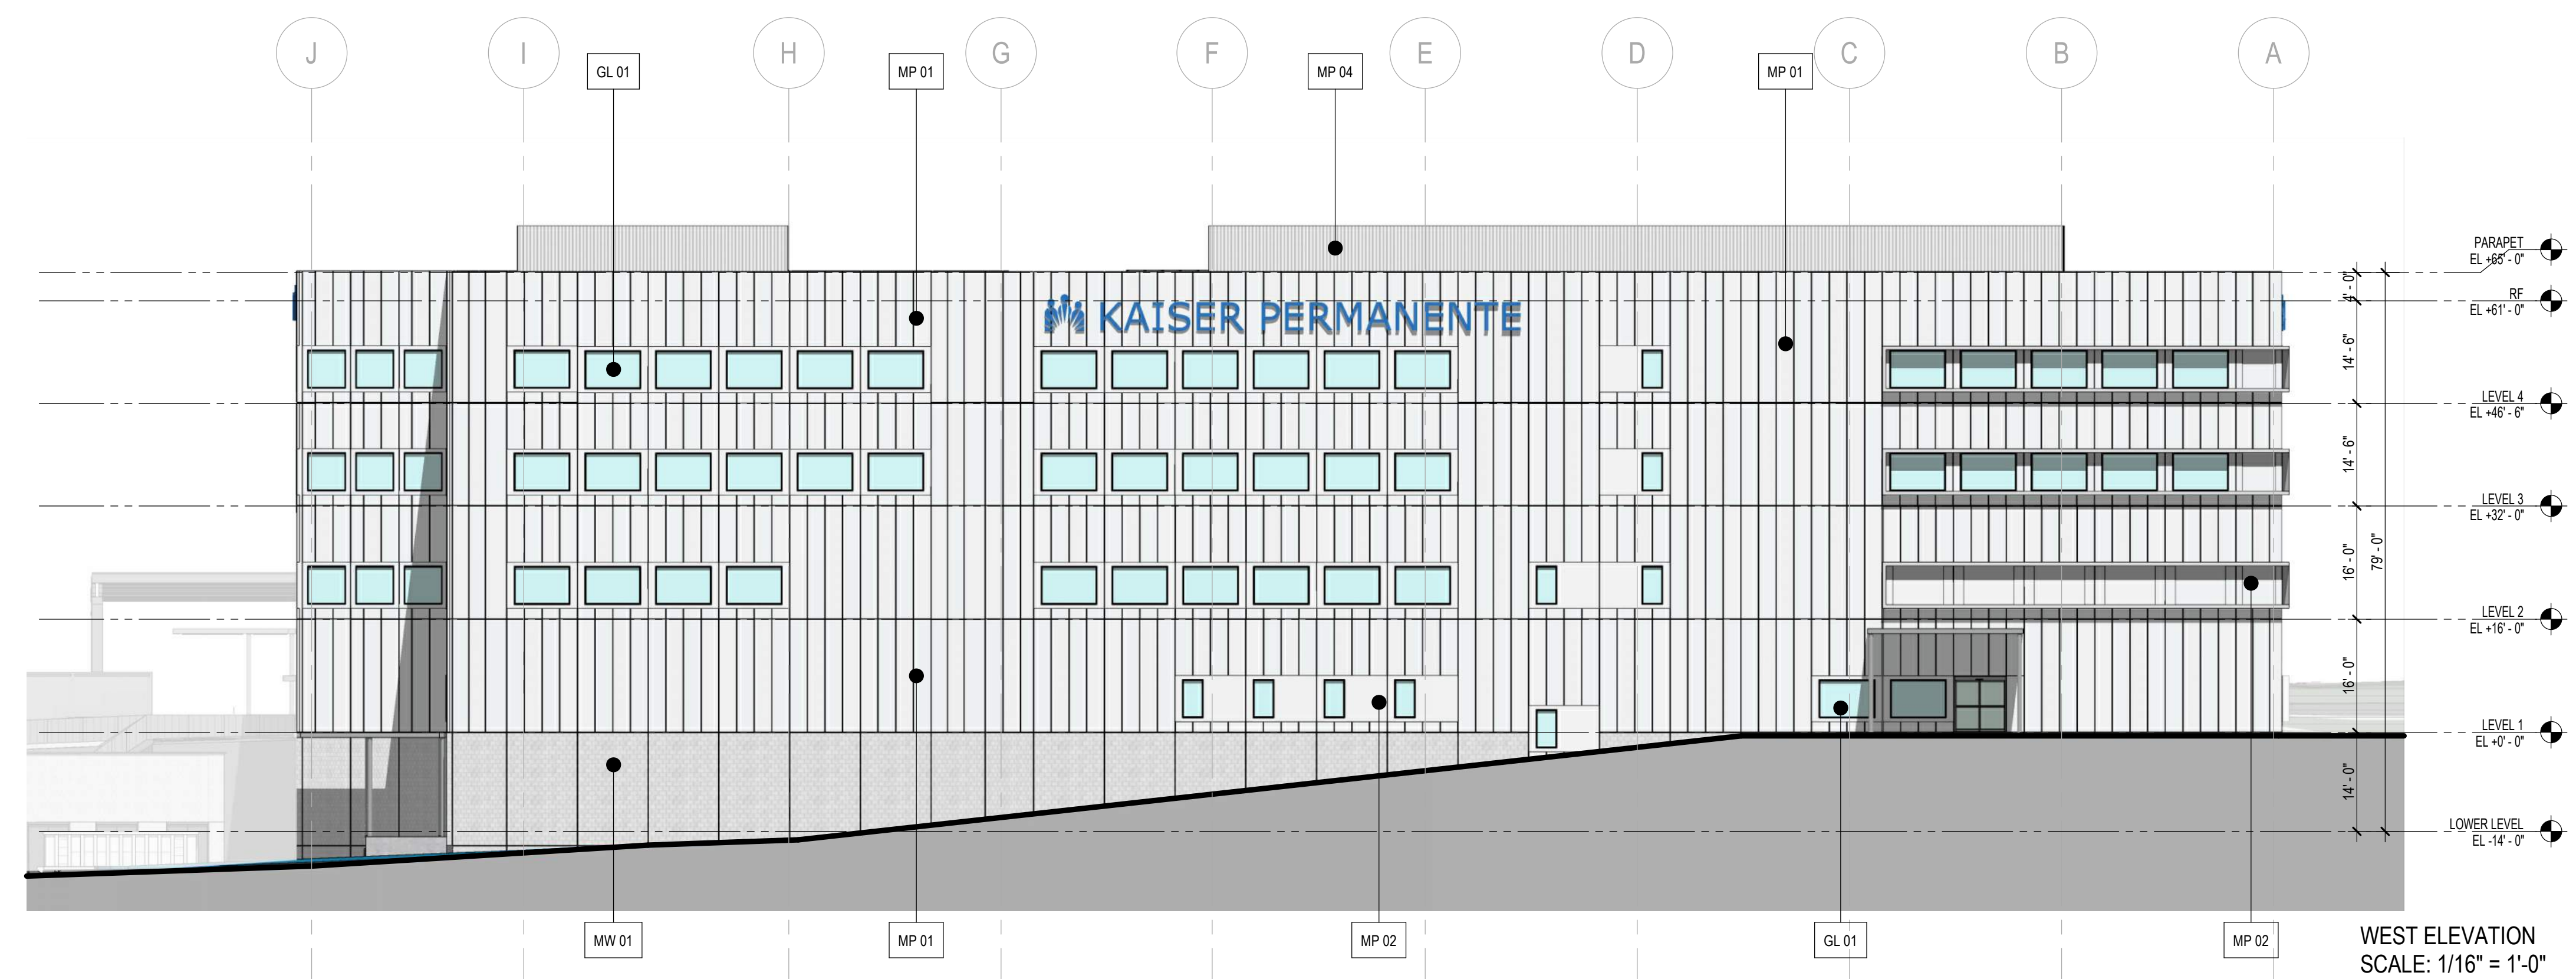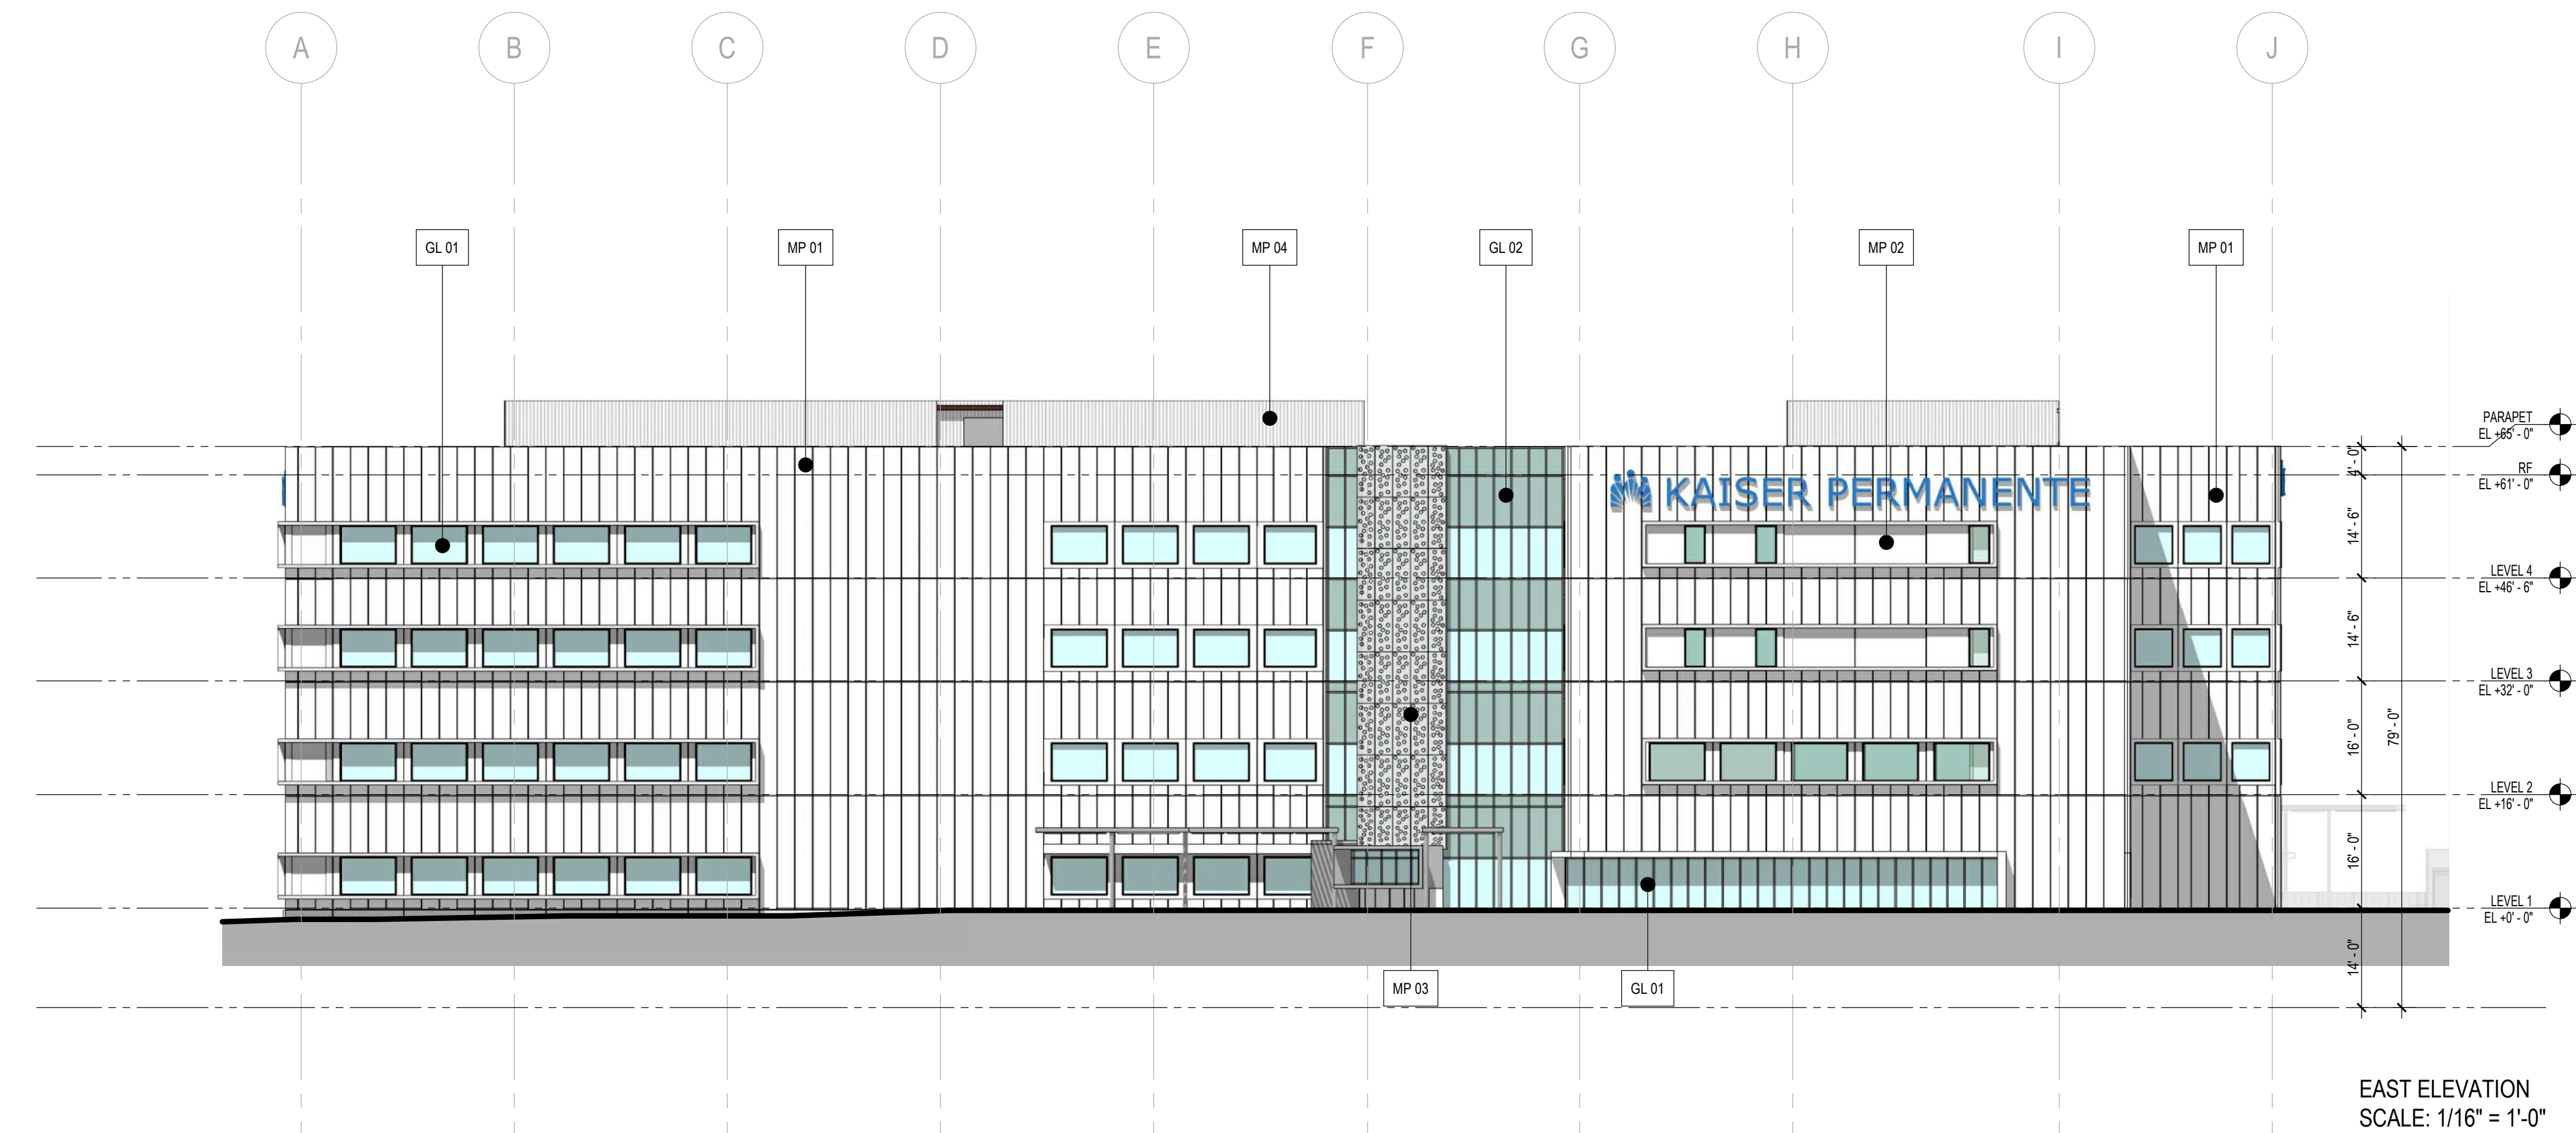

NOTE: Color materials board and renderings will be submitted prior to the public hearing



FOLSOM MOB

285 Palladio Pkwy,
Folsom, CA 95630

SMITHGROUP

550 SOUTH HOPE STREET
SUITE 1950
LOS ANGELES, CA 90071
213.228.6900
smithgroup.com


[illegible]

SEALS AND SIGNATURES

SEALS AND SIGNATURES

NOT FOR
CONSTRUCTION

KEYPLAN

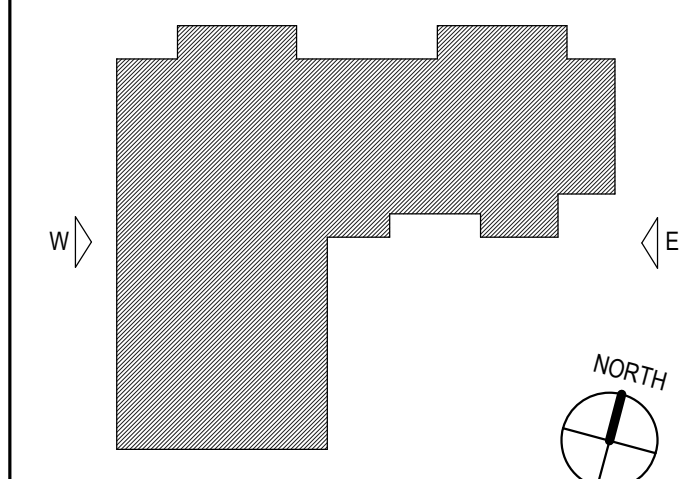

SHEET TITLE

EXTERIOR BUILDING ELEVATIONS

PROJECT NUMBER [13931.000] —

SHEET NUMBER

1-A4.1.2




85 Palladio Pkwy,
olsom, CA 95630

350 SOUTH HOPE STREET
SUITE 1950
LOS ANGELES, CA 90071
213.228.6900
smithgroup.com

SEALS AND SIGNATURES

NOT FOR
CONSTRUCTION

KEYPLAN

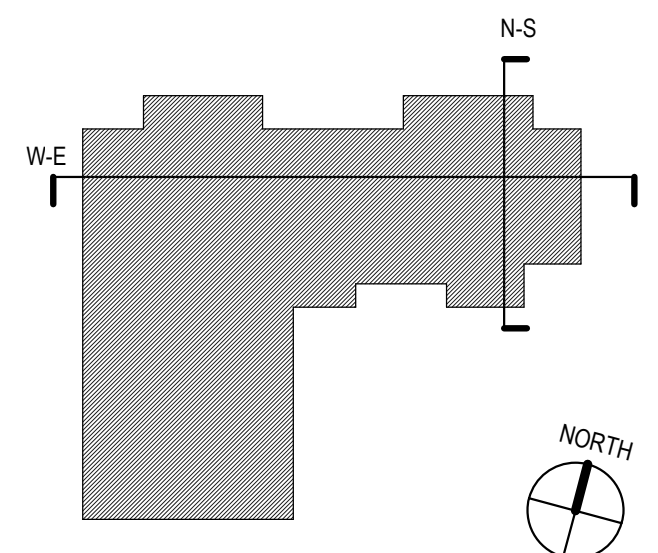

SHEET TITLE


BUILDING SECTIONS

3931.000] —


PROJECT NUMBER

1-A4.2.1

SHEET NUMBER

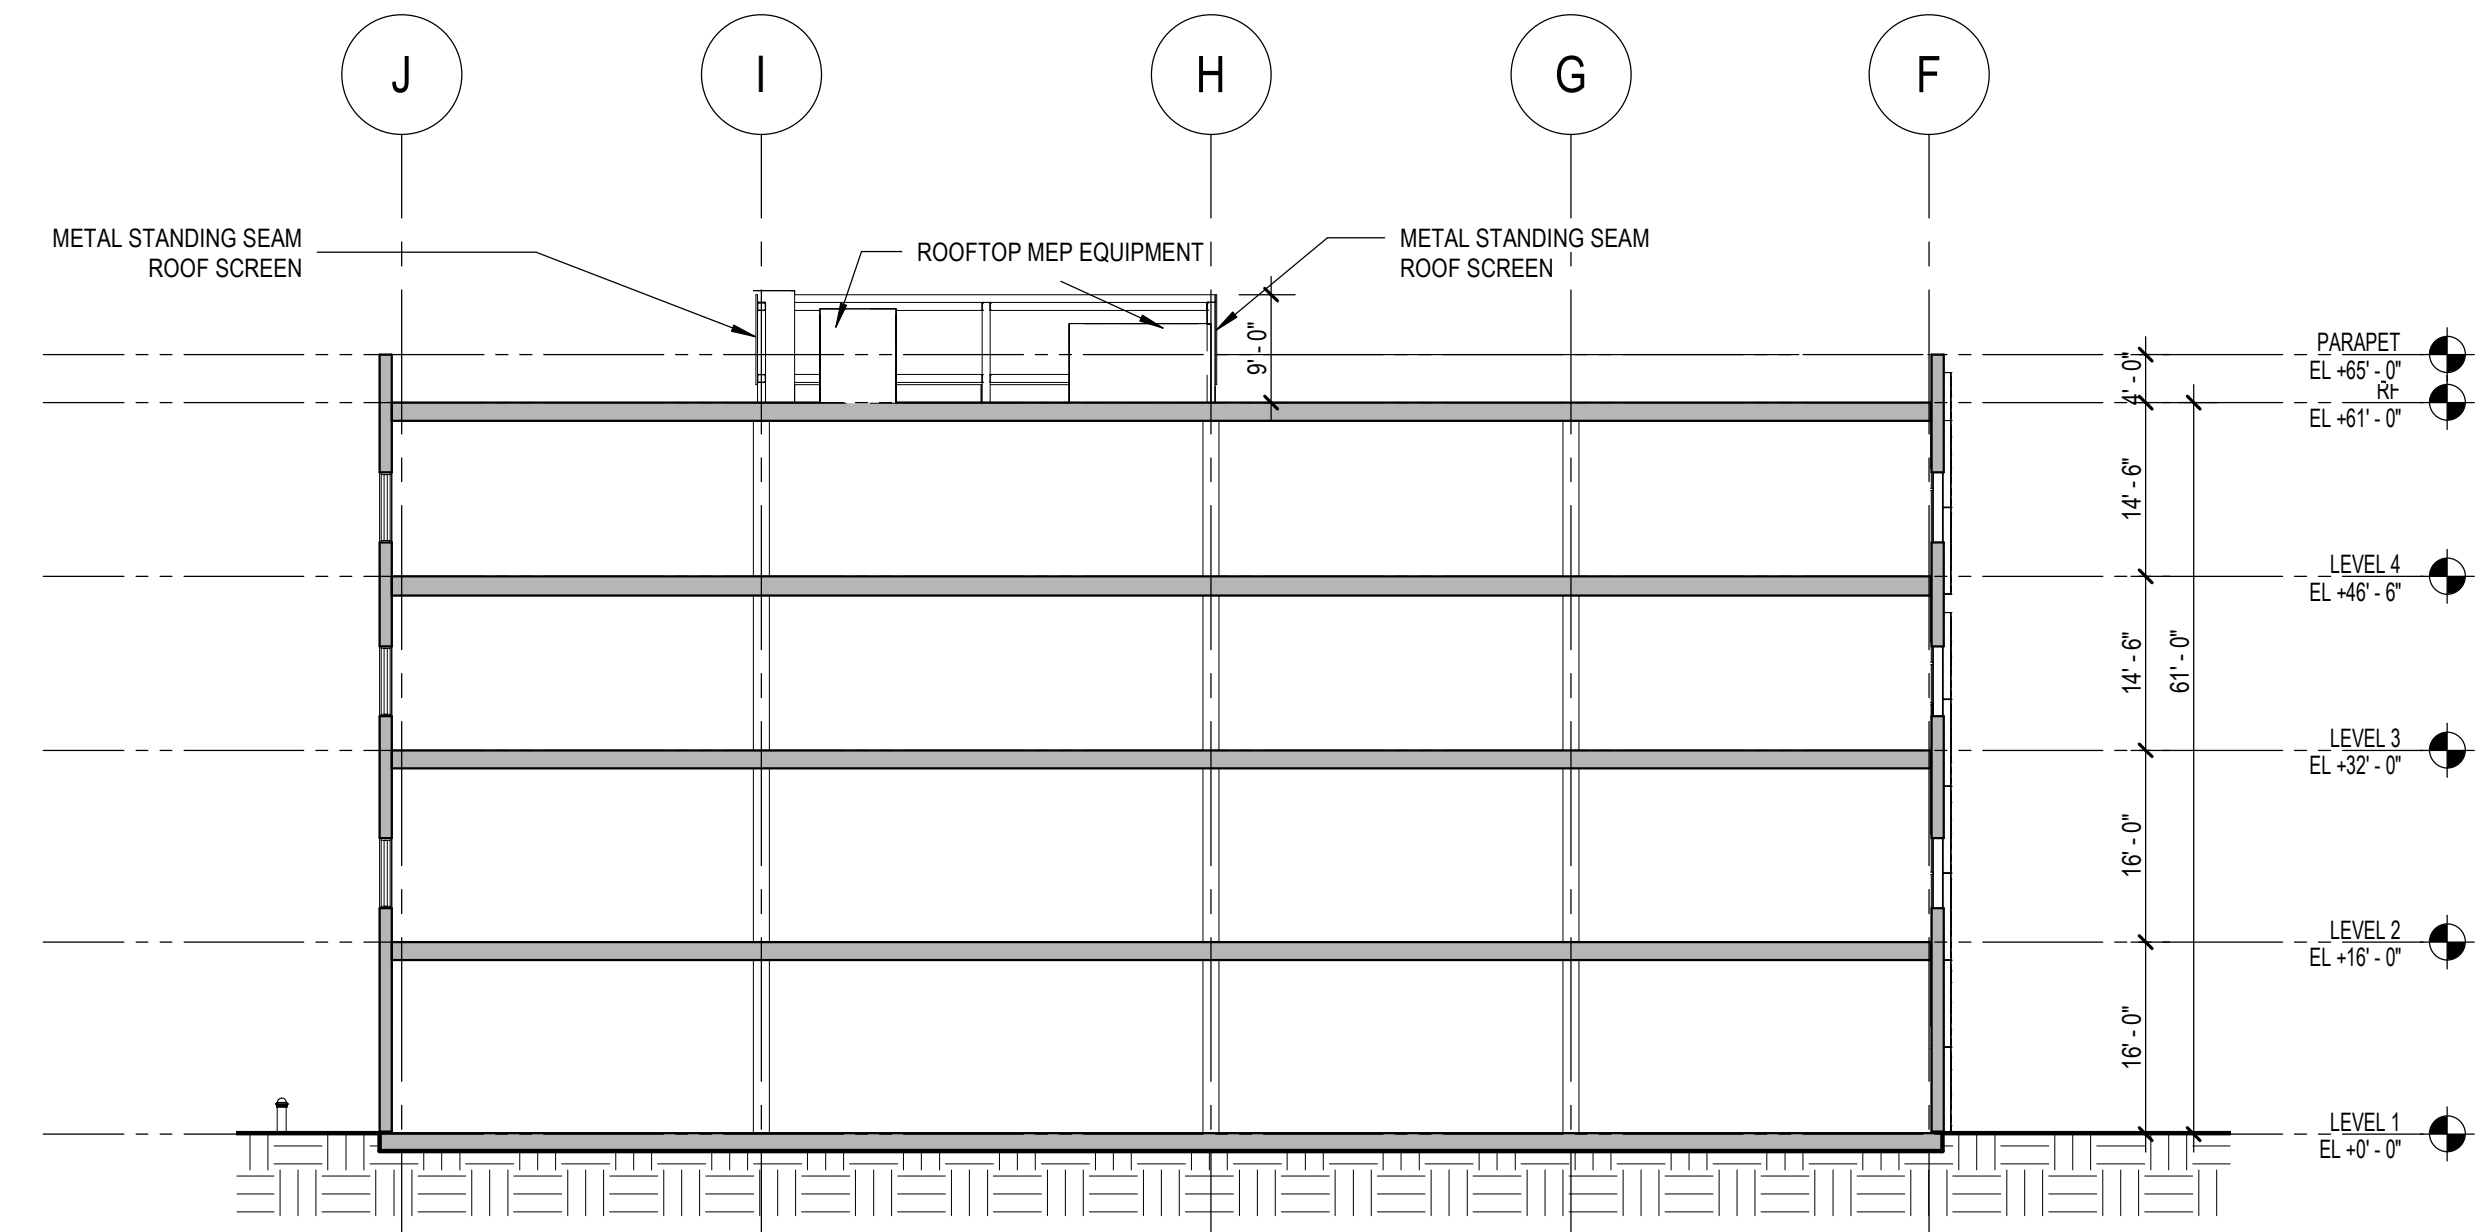

1 BUILDING SECTION N-S
SCALE: 1/16" = 1'-0"

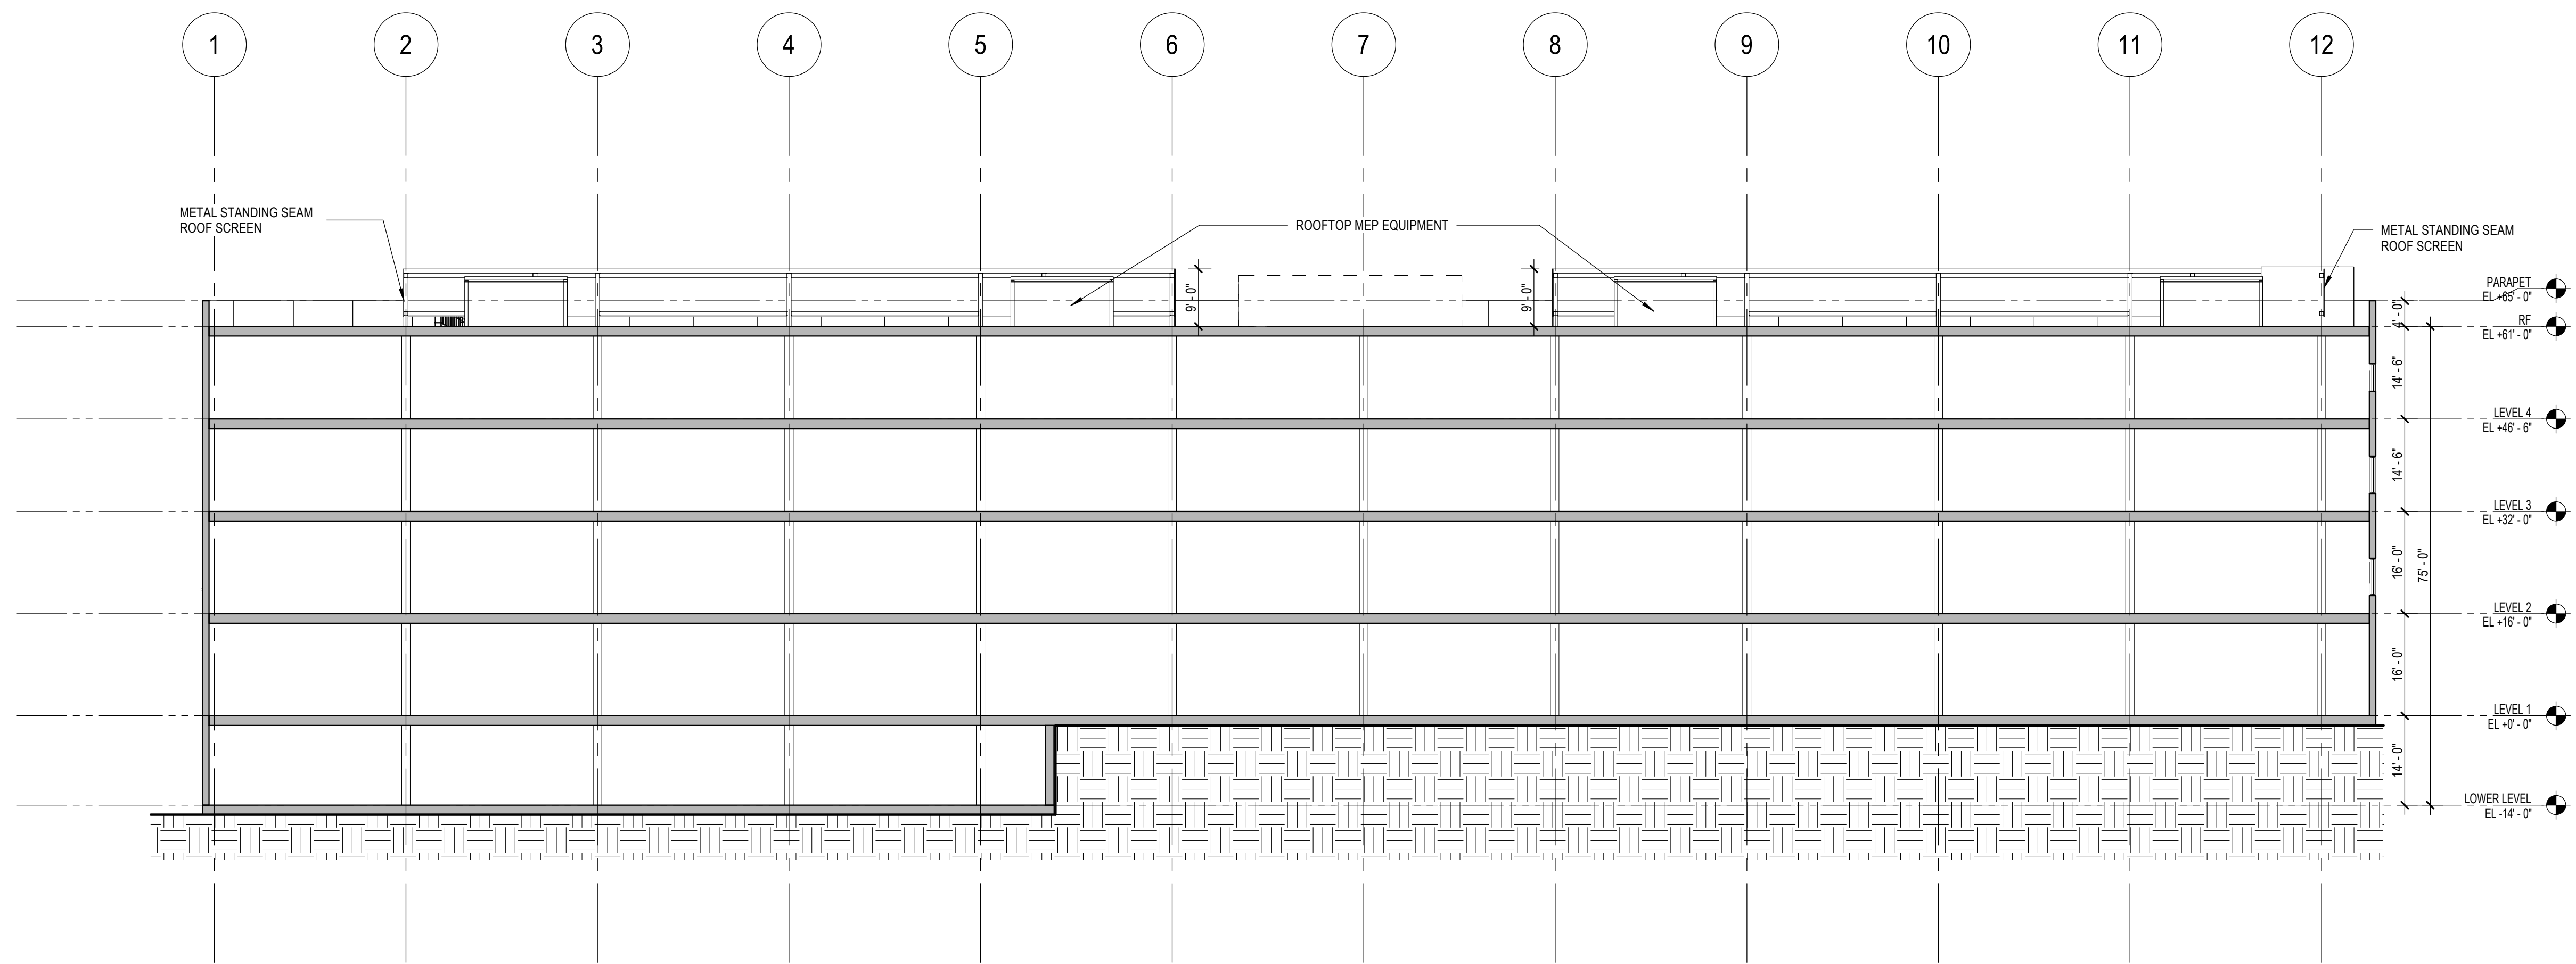

2 BUILDING SECTION W-E
SCALE: 1/16" = 1'-0"



285 Palladio Pkwy.
Folsom, CA 95630

550 SOUTH HOPE STREET
SUITE 1950
LOS ANGELES, CA 90071
213.228.6900
smithgroup.com

[illegible]

SEALS AND SIGNATURES

SEALS AND SIGNATURES

NOT FOR
CONSTRUCTION


SHEET TITLE

3D VIEWS

PROJECT NUMBER	[13931.000]
----------------	-------------

1-A4.3.1

SHEET NUMBER

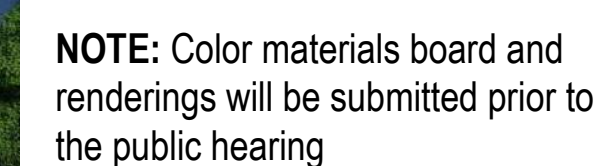

AERIAL VIEW OF NEW MOB LOOKING AT MAIN ENTRY DROP OFF

AERIAL VIEW OF NEW MOB LOOKING AT NORTH MEMBER PICK-UP AND SERVICE YARD

