


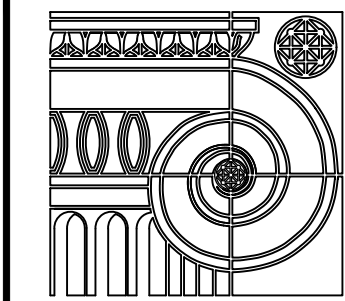

DESIGN-TECH
RESIDENTIAL DESIGN AND PLANNING
P.O. Box 91000, San Jose, Costa Rica
Phone +506 888 3368 Fax +506 888 3369

PROPOSED RESIDENTIAL:

1014 SIBLEY STREET

FOLSOM, CA 95630

REVISIONS:

DRAWN: G. MEJIA

DATE: 11/16/2022

FILE:

JOB:

STREET
ELEVATIONS
3 COLOR
BOARD

1014 SIBLEY STREET

BUILDING A

2598

2694



BUILDING B

2514

2694



BUILDING C

2514

2694



SIBLEY STREET VIEW

SCALE: 1/8"=1'-0"

COLOR PALLET BUILDING A

- A** EXTERIOR PLASTER
PAINTED: GLIDDEN
COLOR: "TOASTED ALMOND"
PPG1097-3
- B** TRIM
PAINTED: GLIDDEN
COLOR: "HORSERADISH"
PPG1086-1
- C** ACCENT
PAINTED: GLIDDEN
COLOR: "GLAZED GRANITE"
PPG1011-6
- D** ROOF - CONCRETE TILE
EAGLE TILE
COLOR: "MALIBU"
2698 KONA RED RANGE

COLOR PALLET BUILDING B

- E** EXTERIOR PLASTER
PAINTED: GLIDDEN
COLOR: "GRAY STONE"
PPG1009-4
- F** TRIM
PAINTED: GLIDDEN
COLOR: "PEREGRINE"
PPG0993-1
- G** ACCENT
PAINTED: GLIDDEN
COLOR: "GOBLINE"
PPG1040-7
- H** ROOF - CONCRETE TILE
EAGLE TILE
COLOR: "GOLDEN EAGLE"
1699 CHARCOAL RANGE

COLOR PALLET BUILDING C

- J** EXTERIOR PLASTER
PAINTED: GLIDDEN
COLOR: "WARM UP"
PPG1067-6
- K** TRIM
PAINTED: GLIDDEN
COLOR: "HEAVY CREAM"
PPG1098-2
- L** ACCENT
PAINTED: GLIDDEN
COLOR: "SARSAPARILLA"
PPG1018-7
- M** ROOF - CONCRETE TILE
EAGLE TILE
COLOR: "MALIBU"
2645 SUNRISE BLEND

BUILDING A




EAST ELEVATION

PLAN 2598
SCALE: 1/4"=1'-0"

EAST ELEVATION

PLAN 2694
SCALE: 1/4"=1'-0"

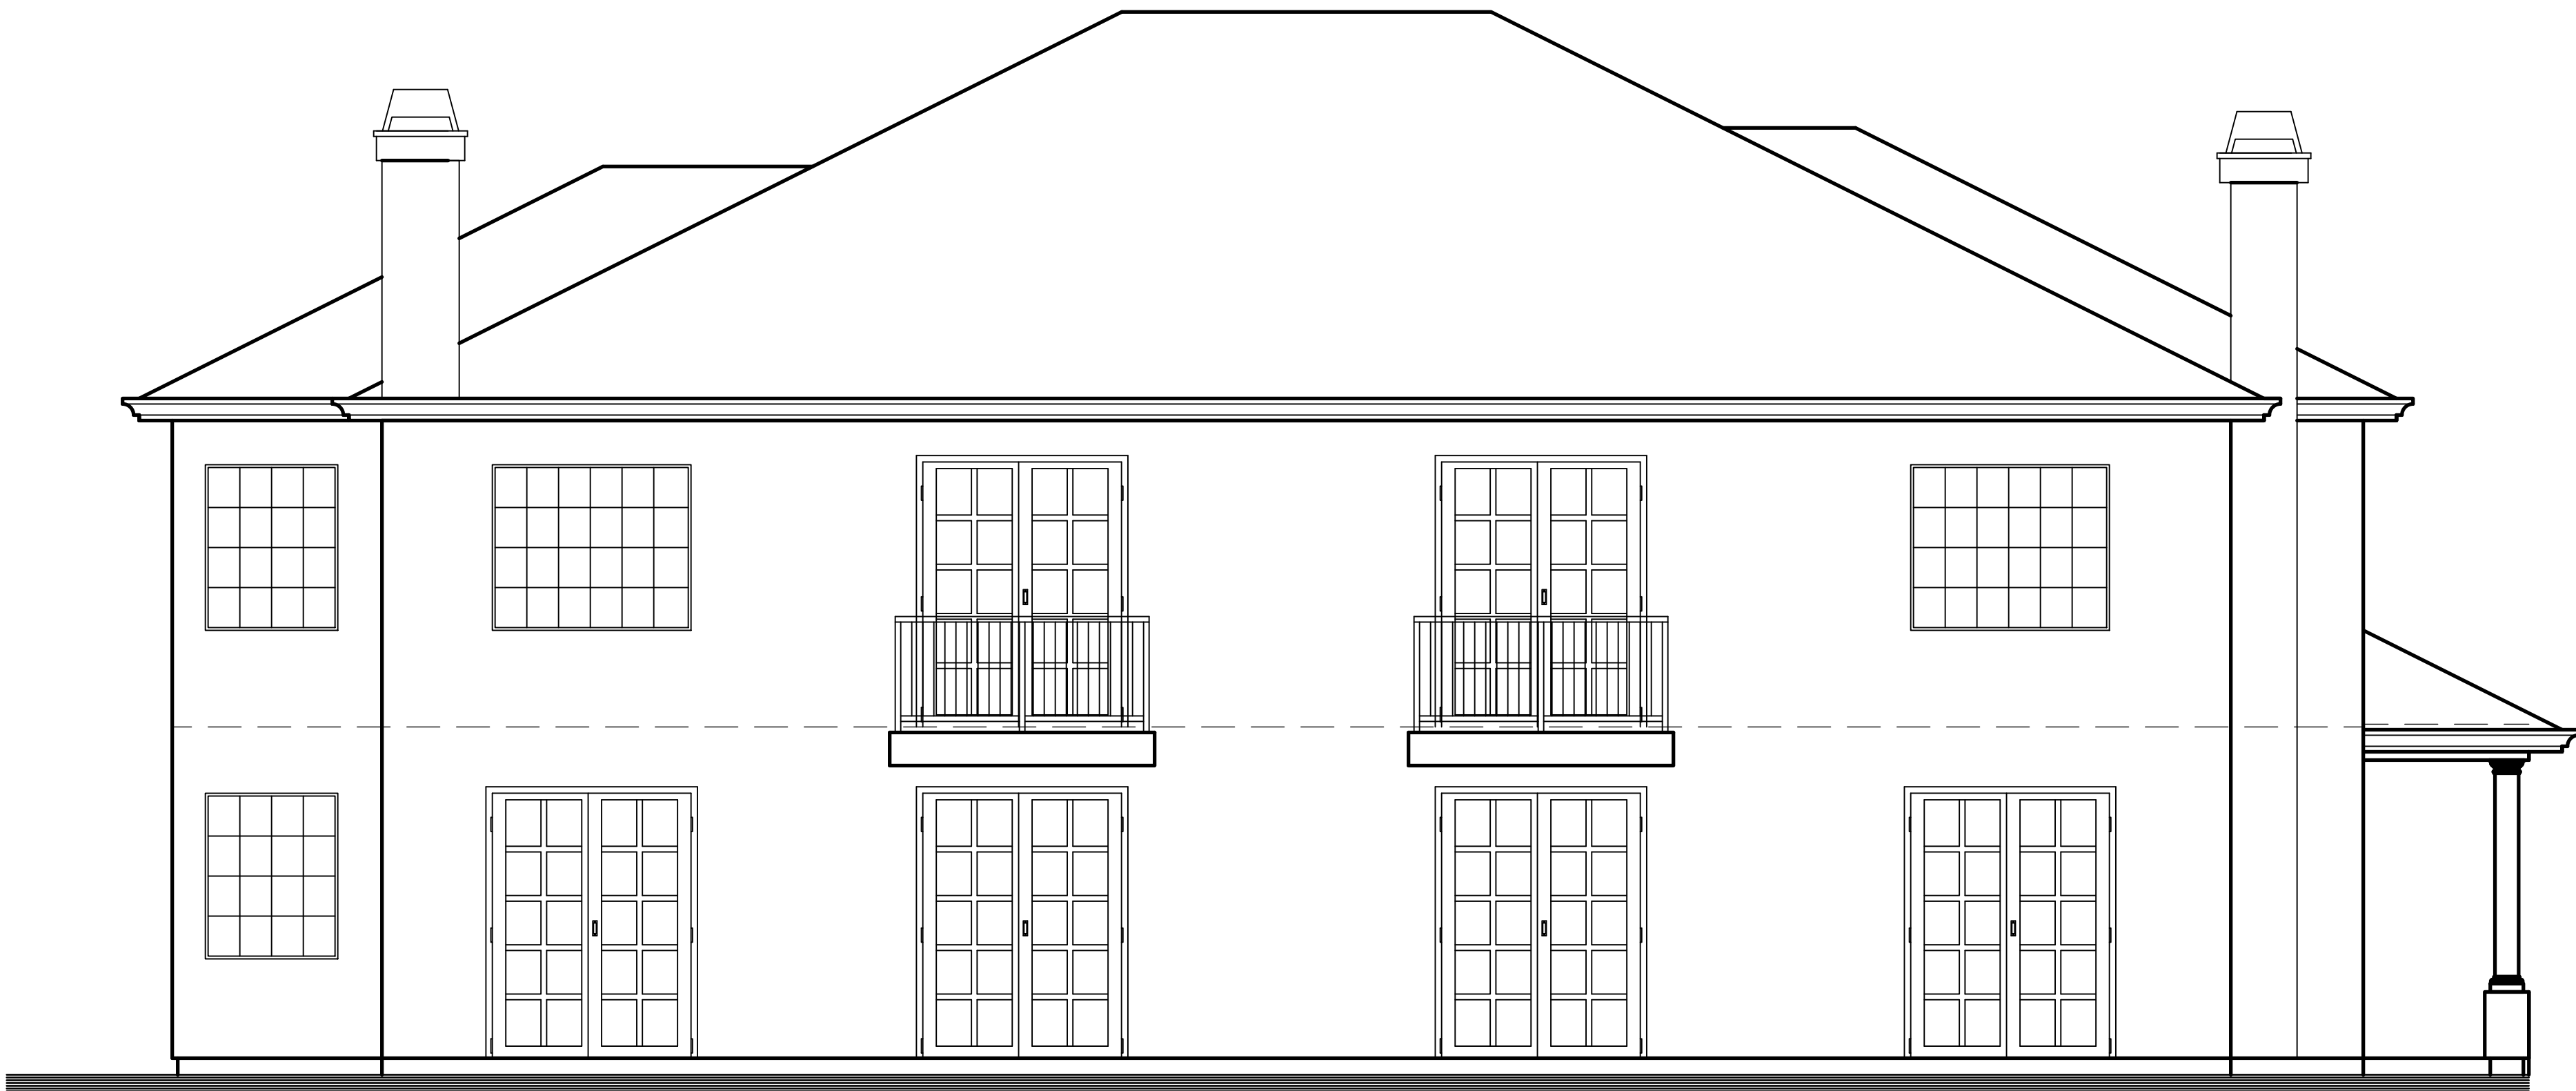

WEST ELEVATION

PLAN 2694
SCALE: 1/4"=1'-0"

WEST ELEVATION

PLAN 2598
SCALE: 1/4"=1'-0"

PROPOSED BUILDING SHELL ADDITION FOR:


1014 SIBLEY STREET

FOLSOM, CA 95630

REVISIONS:


DRAWN: G. MEJIA
DATE: 12/14/22
FILE:
JOB:

BUILDING A
EAST & WEST
ELEVATION

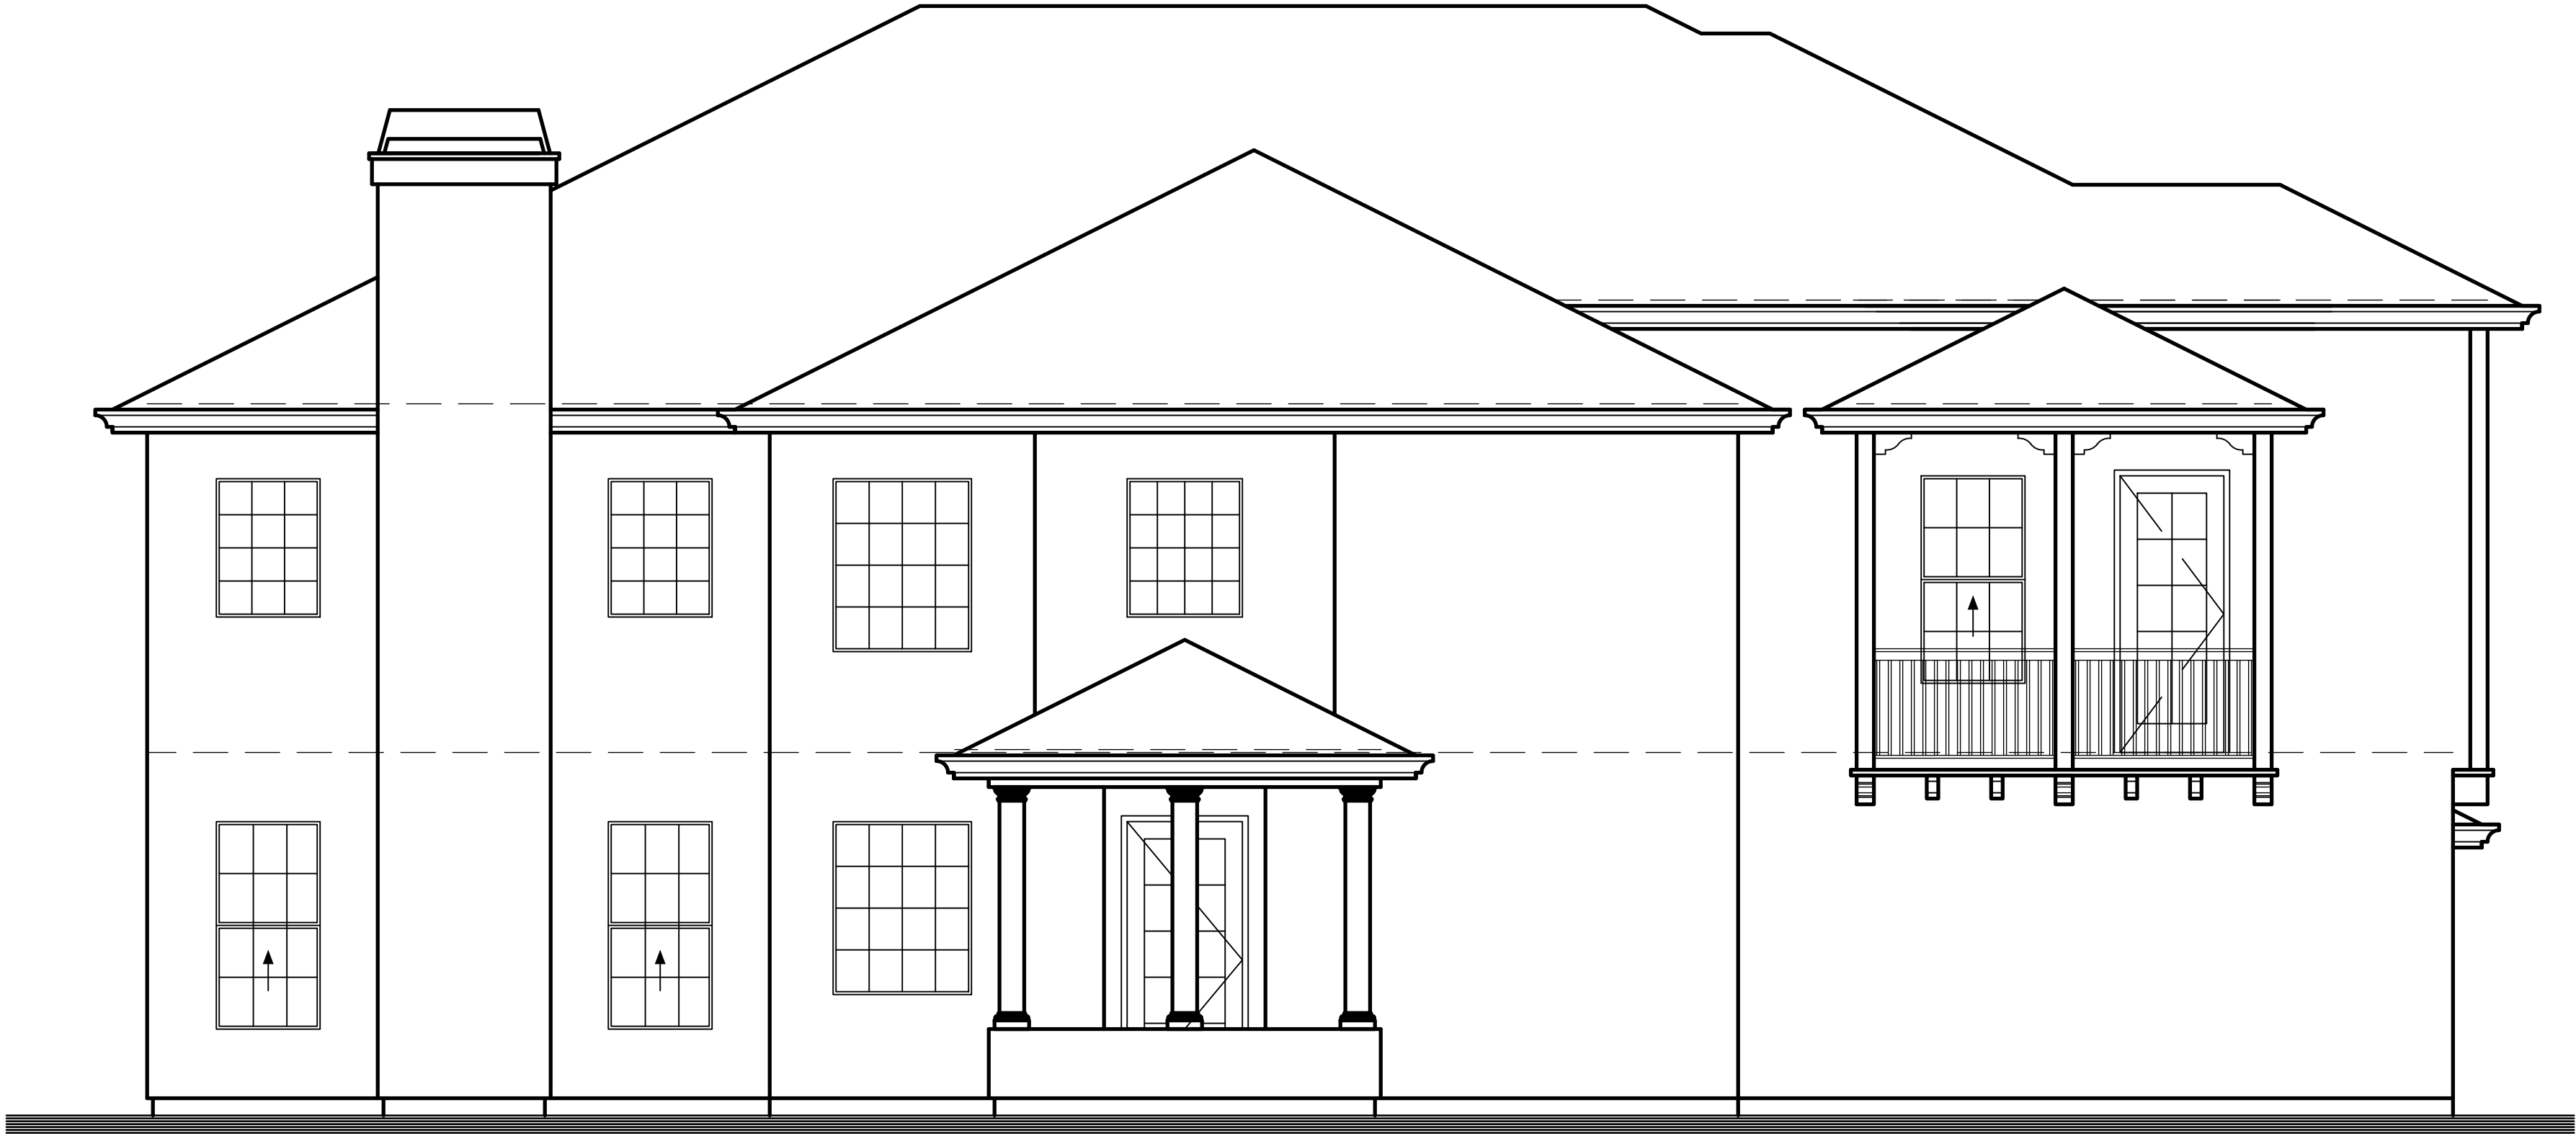


SOUTH ELEVATION

PLAN 2598
SCALE: 1/4"=1'-0"

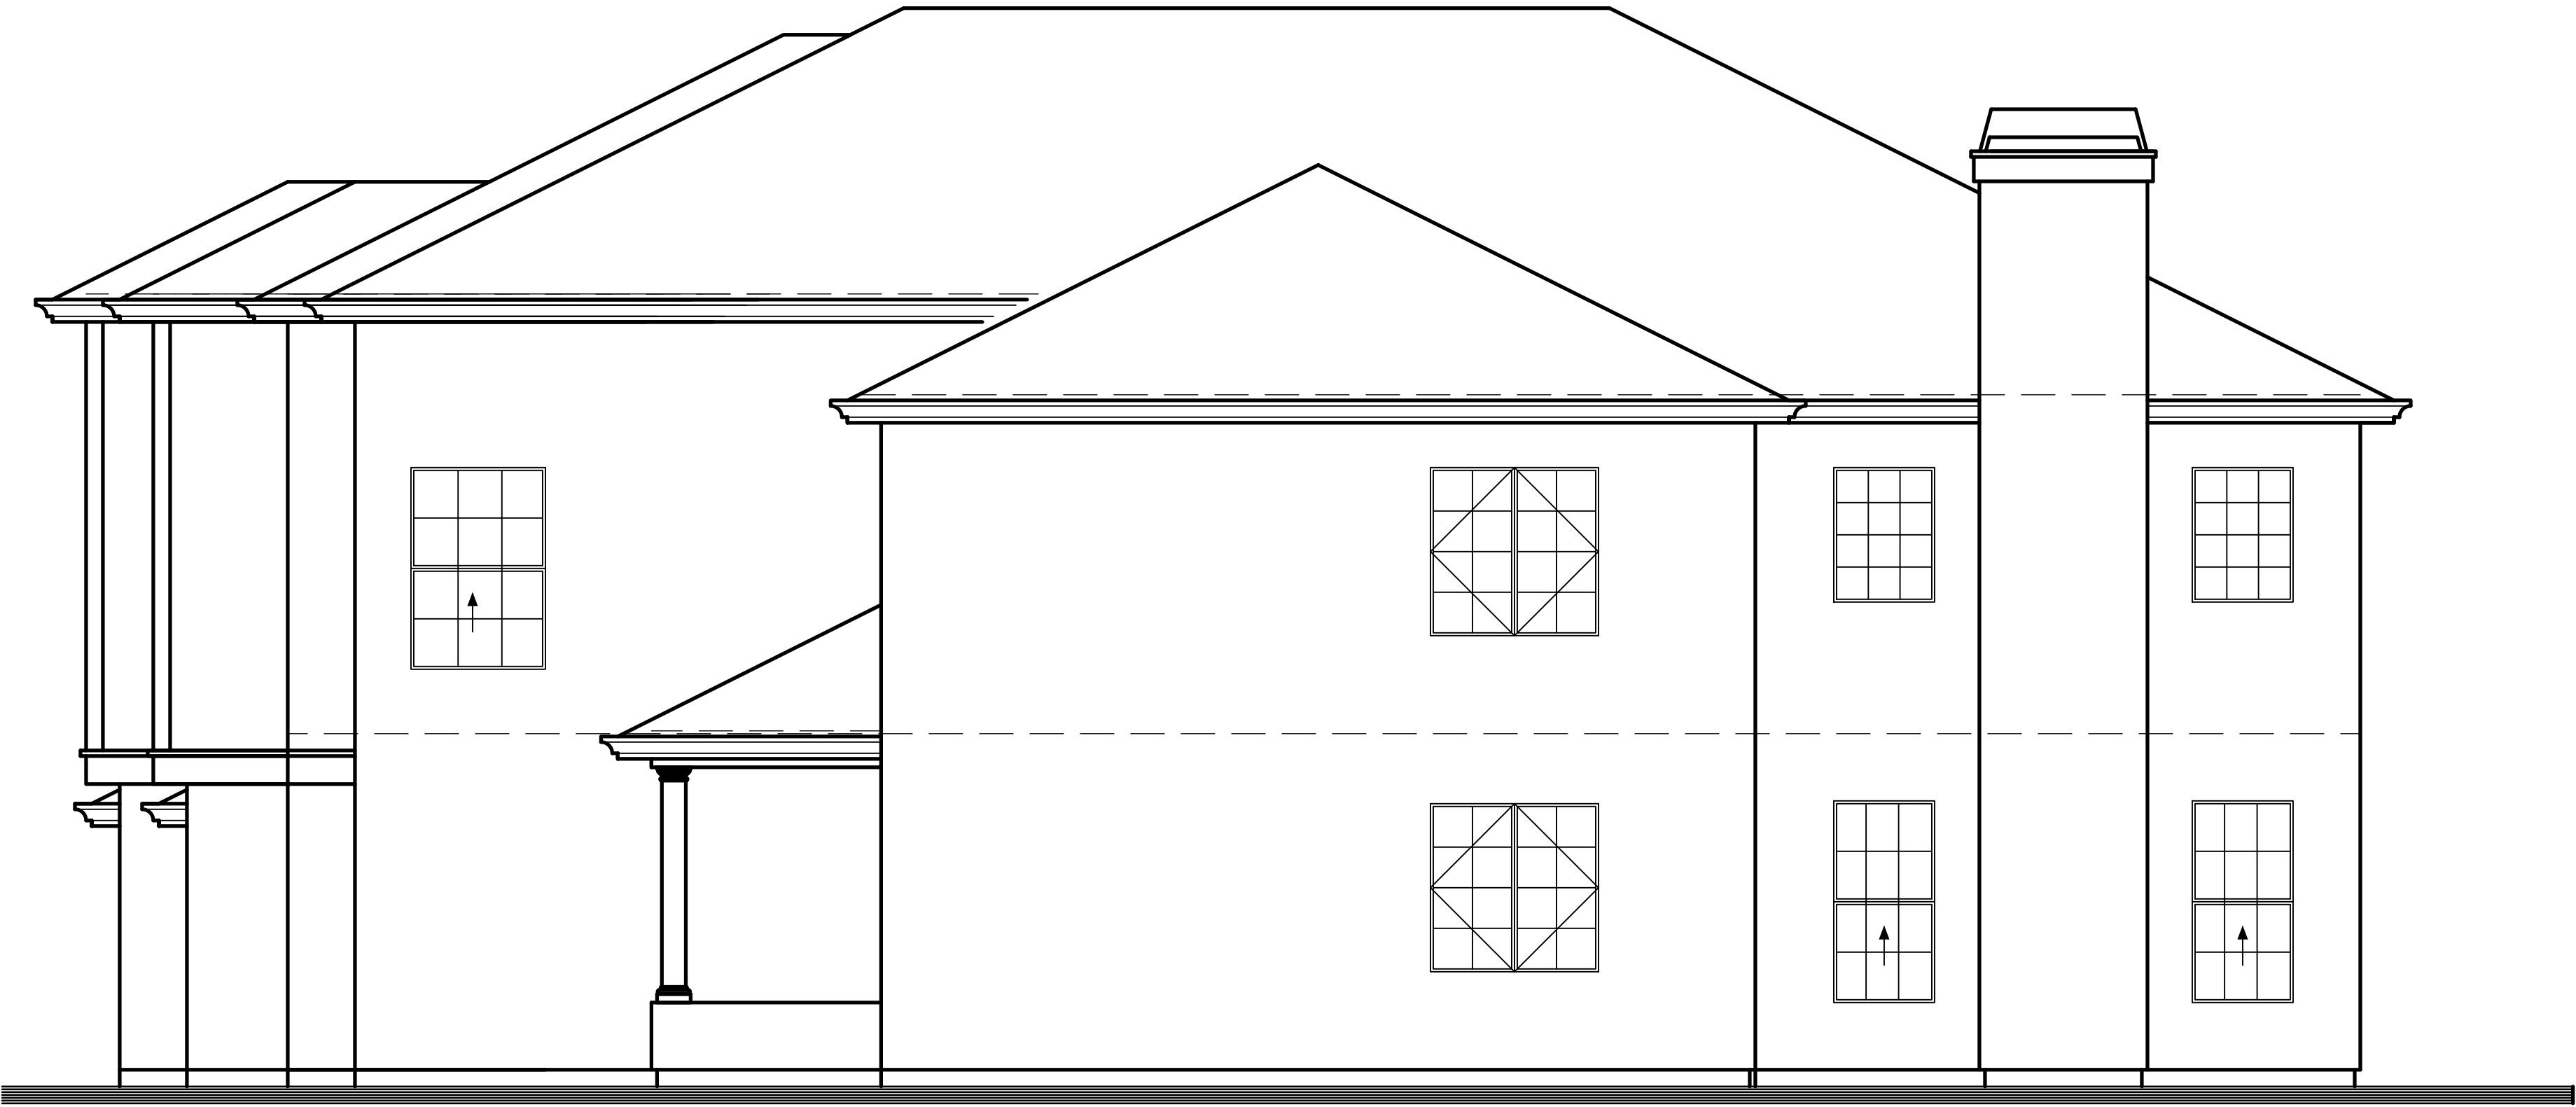

NORTH ELEVATION

PLAN 2694
SCALE: 1/4"=1'-0"

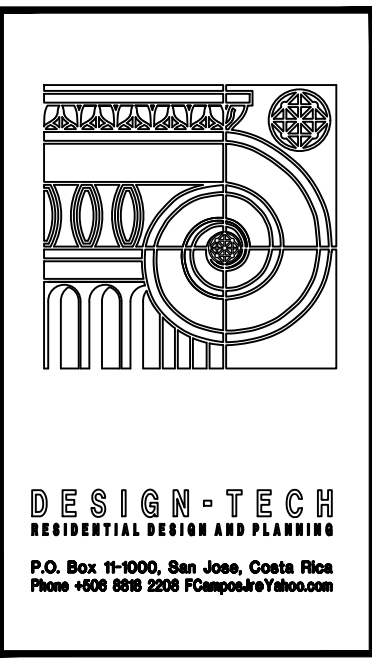

PROPOSED BUILDING SHELL ADDITION FOR:


1014 SIBLEY STREET

FOLSOM, CA 95630

REVISIONS:

DRAWN:	G. MEJIA
DATE:	12/14/22
FILE:	
JOB:	

BUILDING A
SOUTH 3
NORTH
ELEVATION

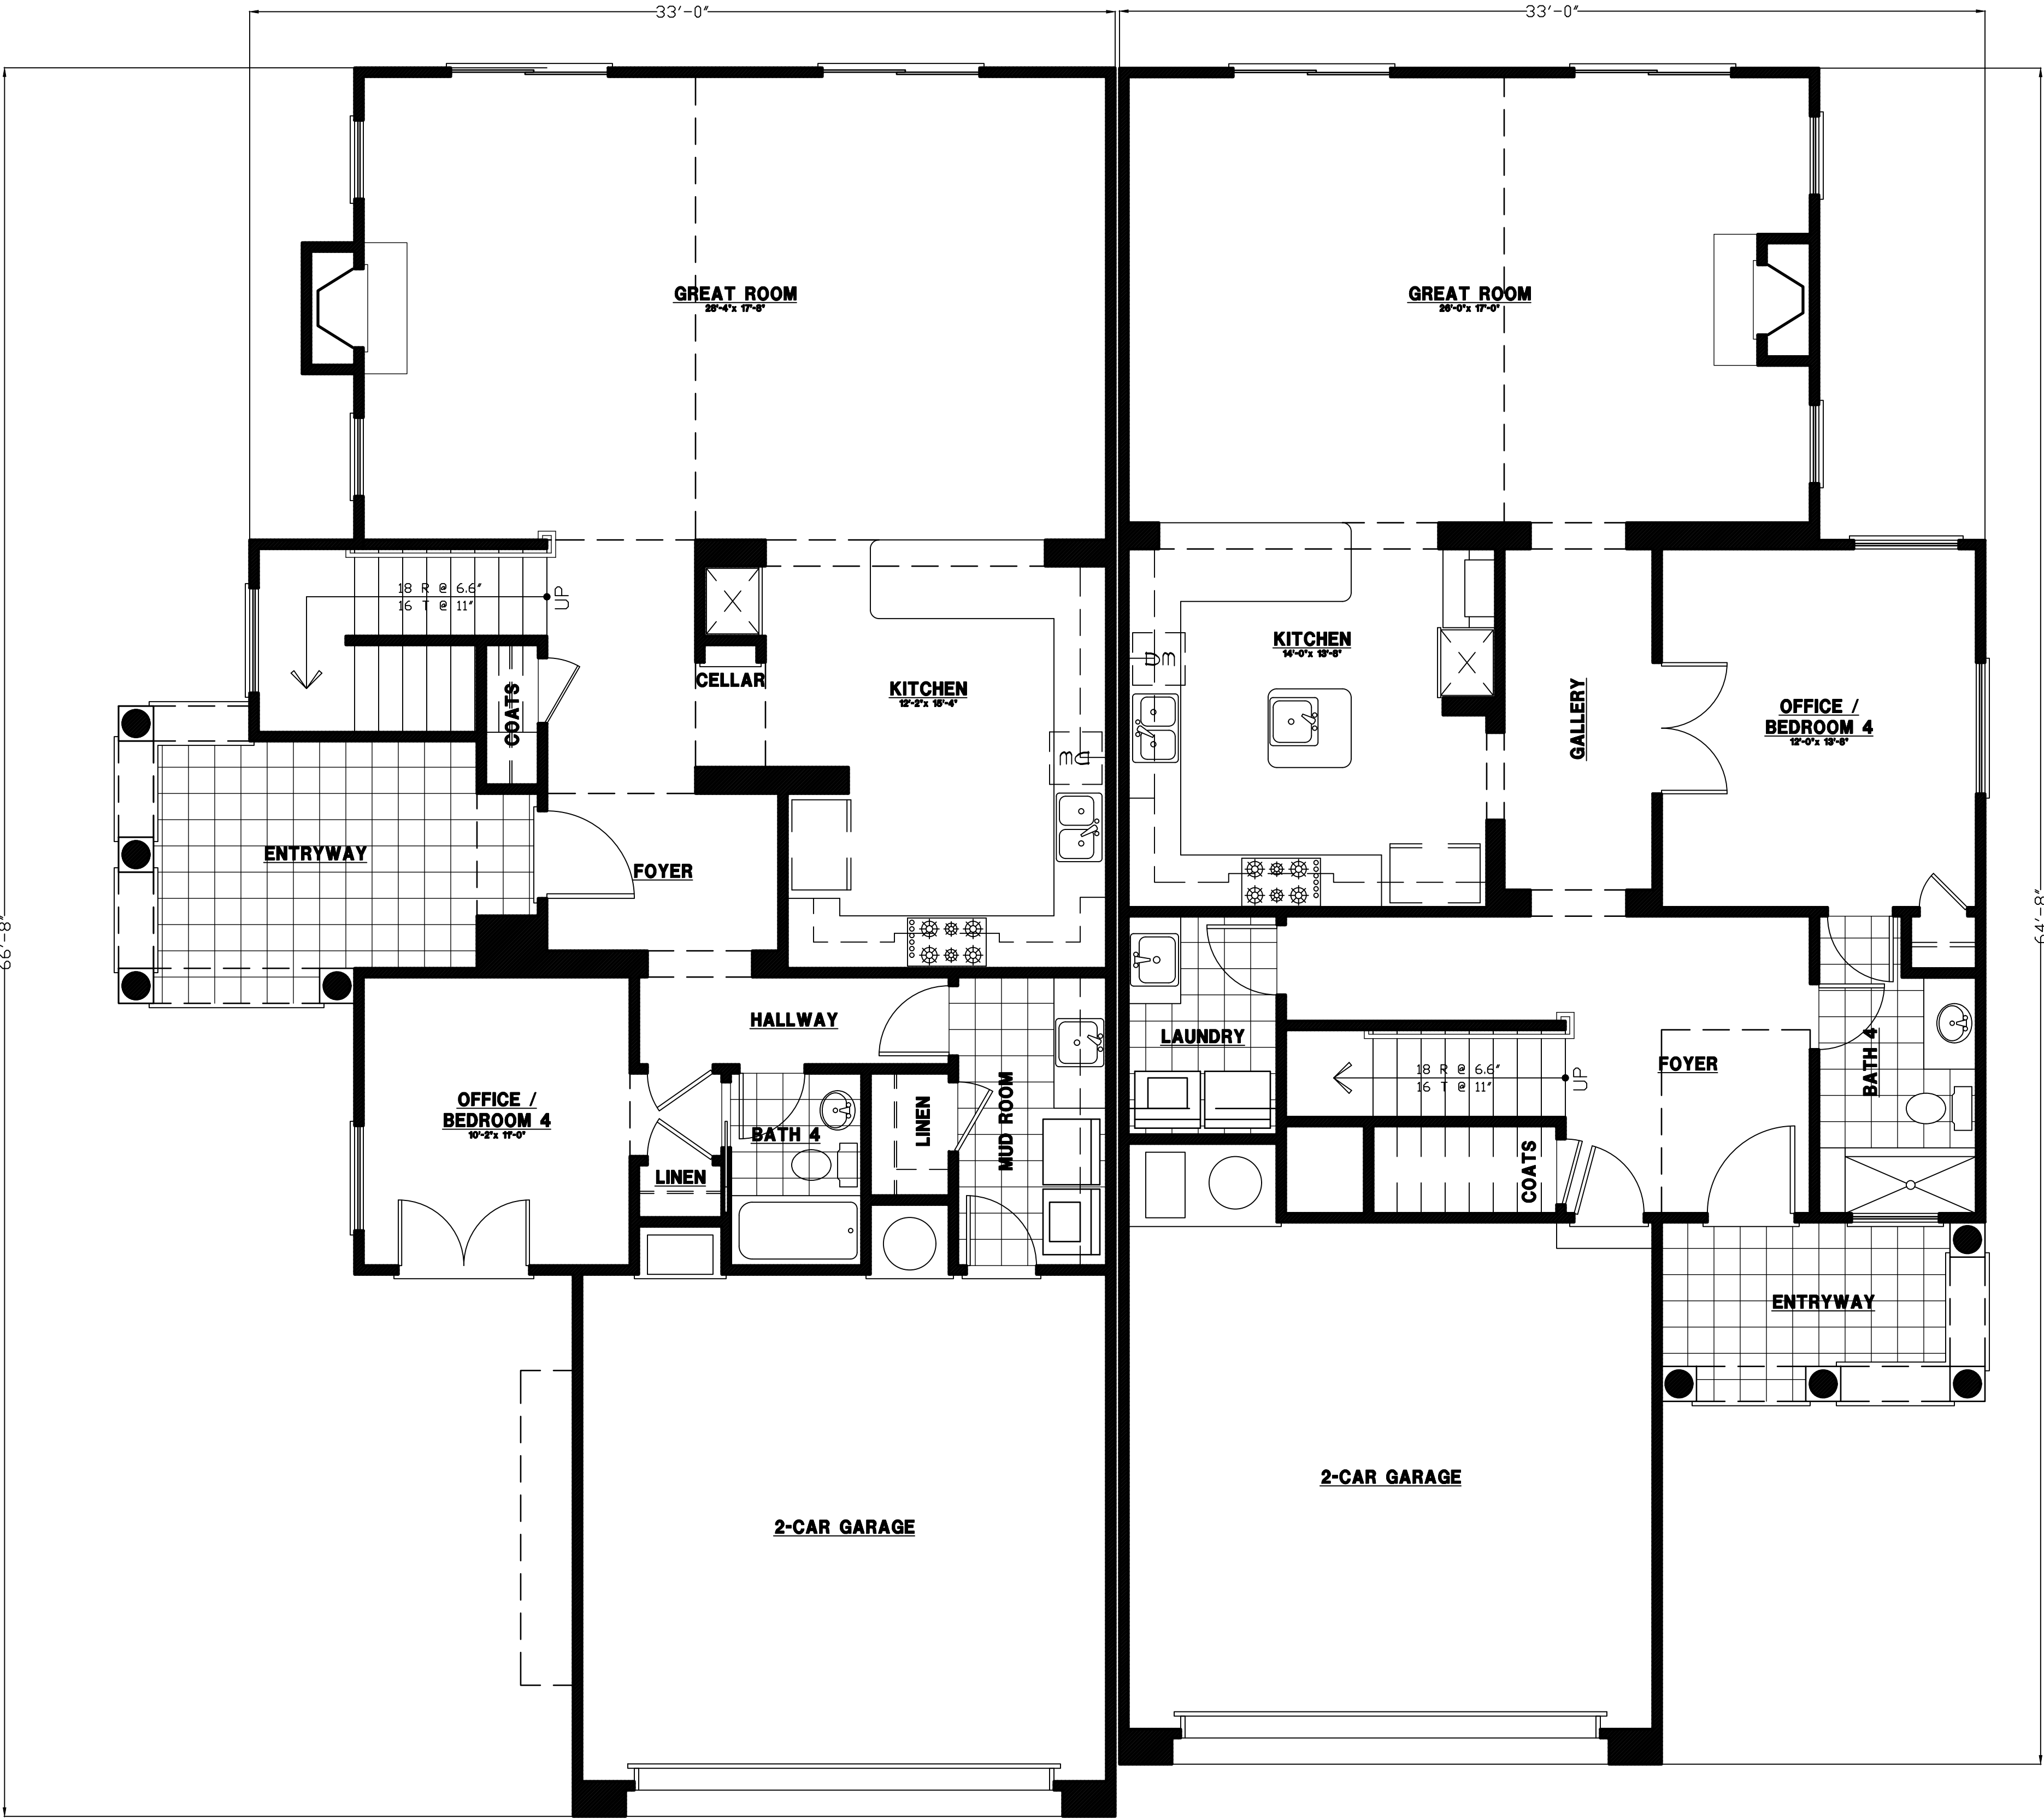


PLAN 2598

LOWER LEVEL (1,423 S.F.)
SCALE: 1/4"=1'-0"

PLAN 2694

LOWER LEVEL (1,320 S.F.)
SCALE: 1/4"=1'-0"

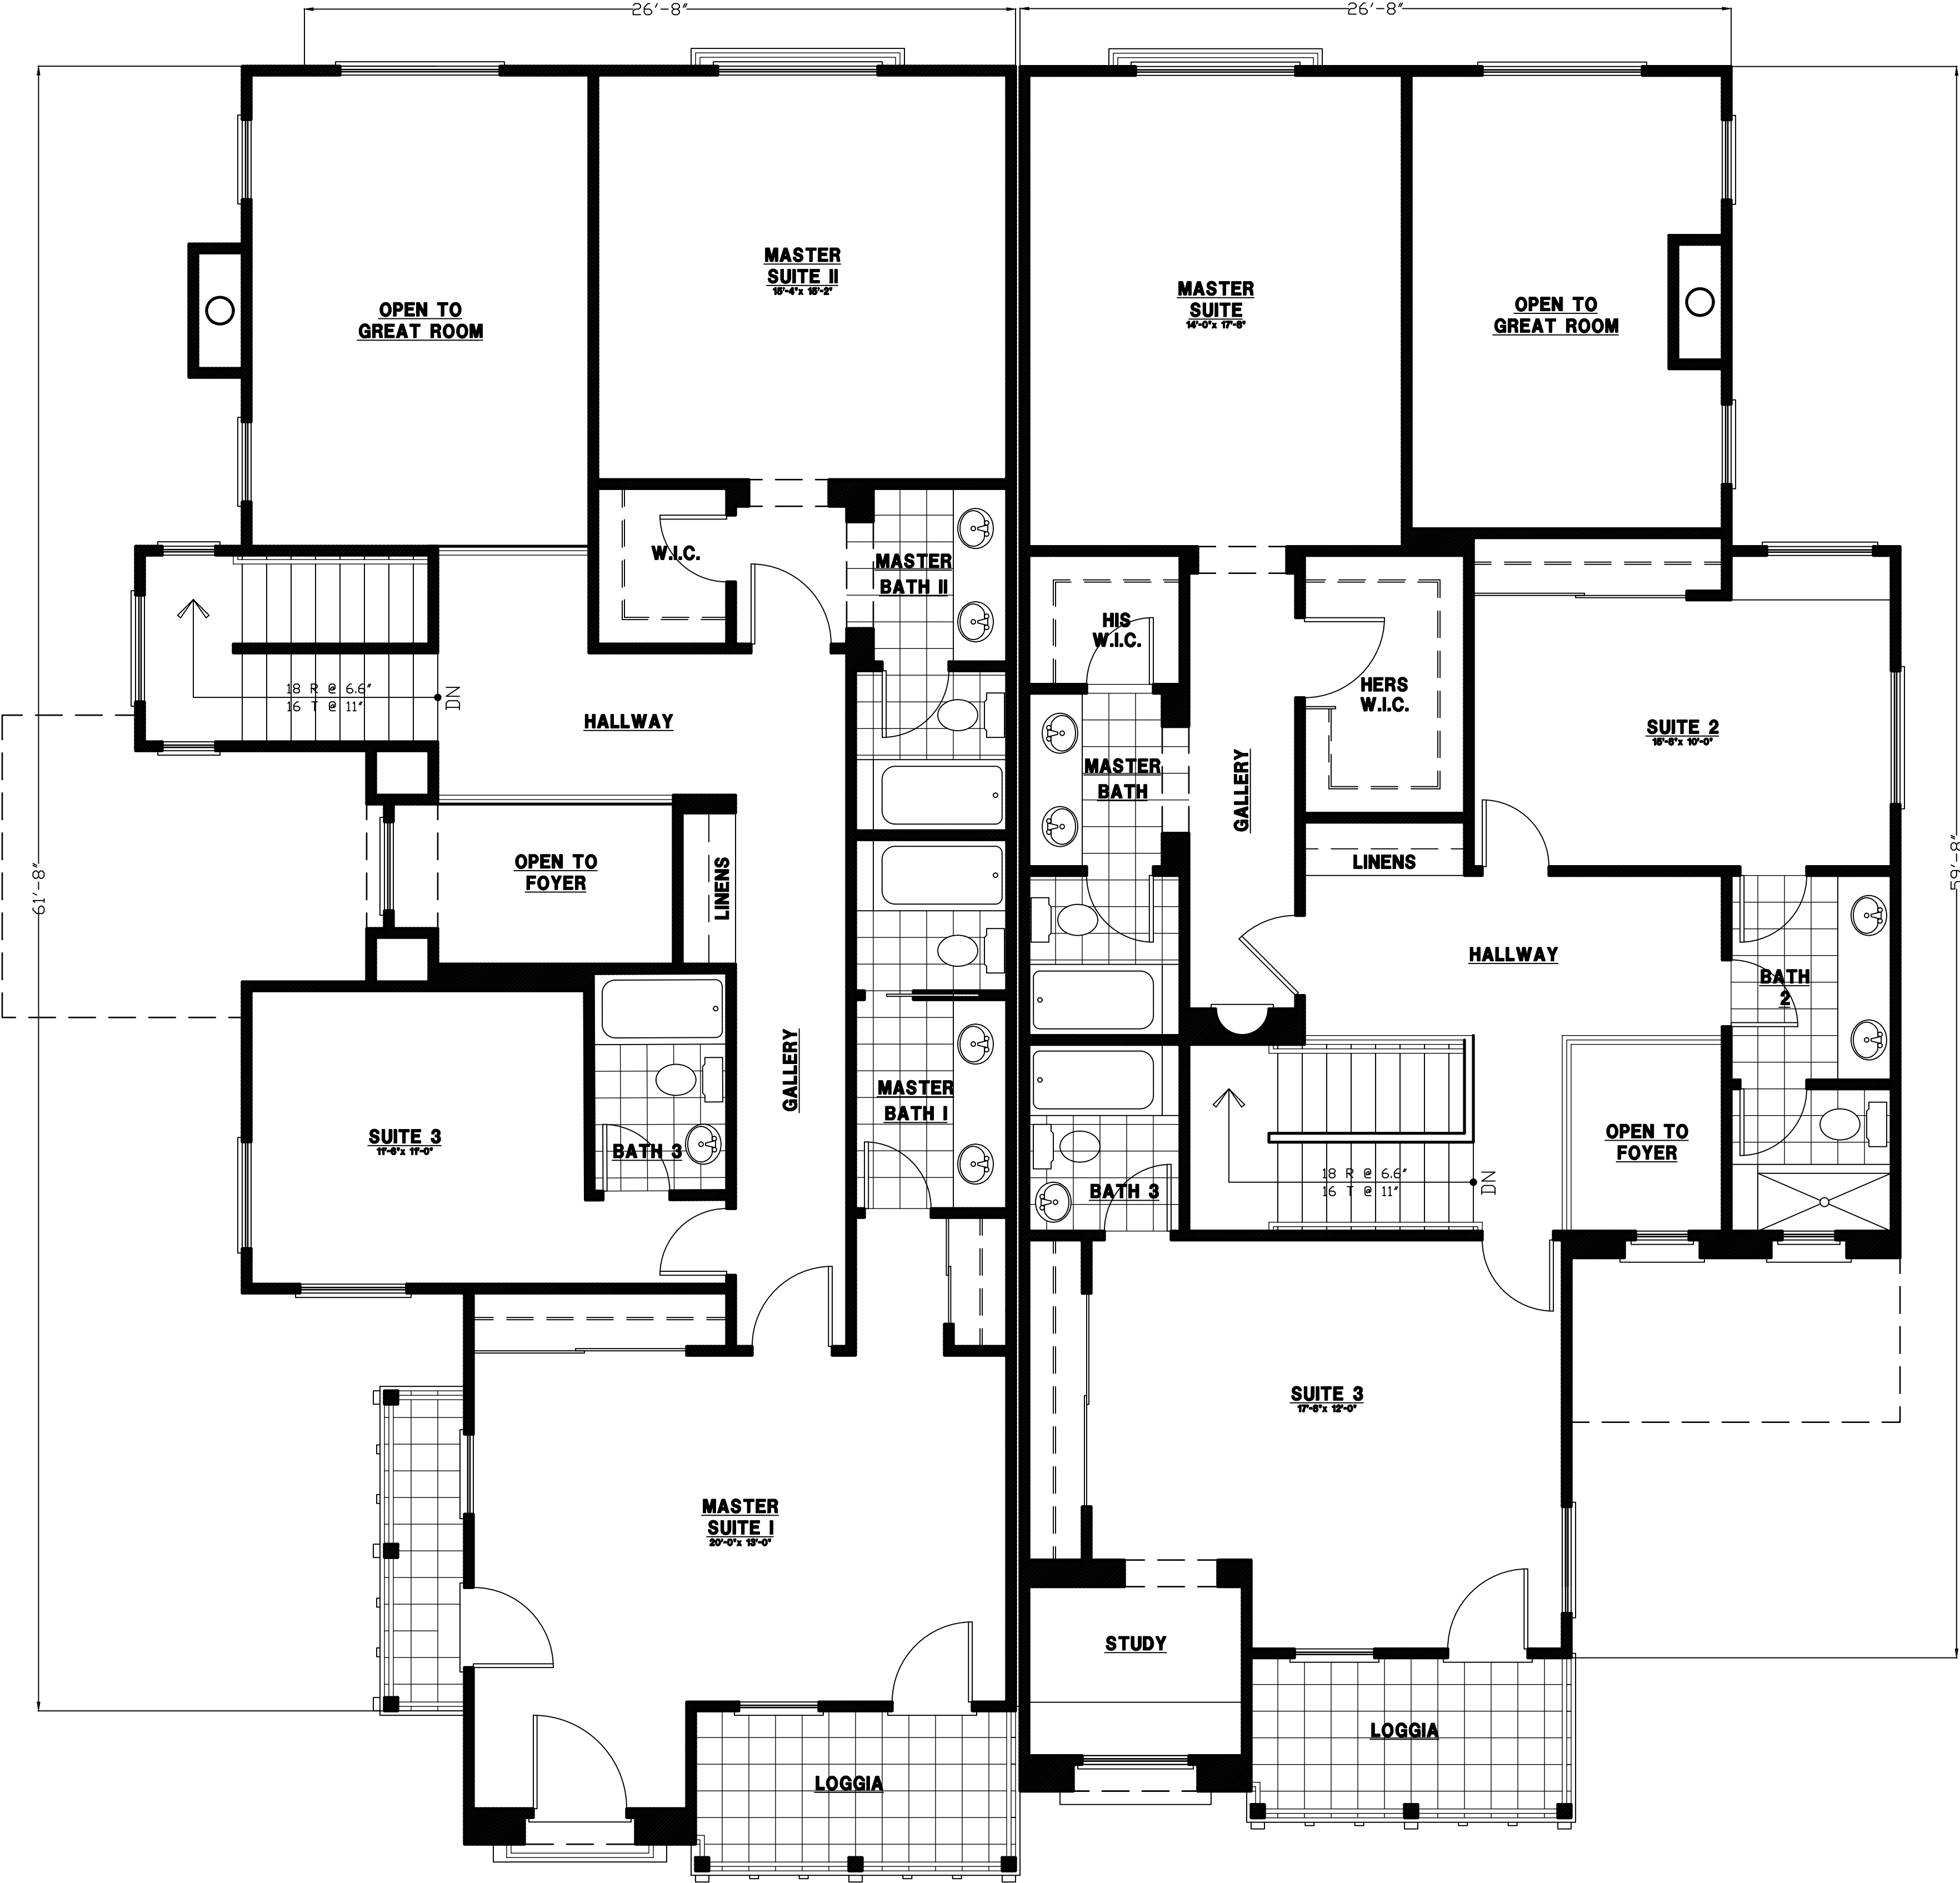

PLAN 2598

UPPER LEVEL (1,288 S.F.)
SCALE: 1/4"=1'-0"

PLAN 2694

UPPER LEVEL (1,447 S.F.)
SCALE: 1/4"=1'-0"



EAST ELEVATION

PLAN 2514
SCALE: 1/4"=1'-0"

EAST ELEVATION

PLAN 2694
SCALE: 1/4"=1'-0"




WEST ELEVATION

PLAN 2694
SCALE: 1/4"=1'-0"


WEST ELEVATION

PLAN 2514
SCALE: 1/4"=1'-0"

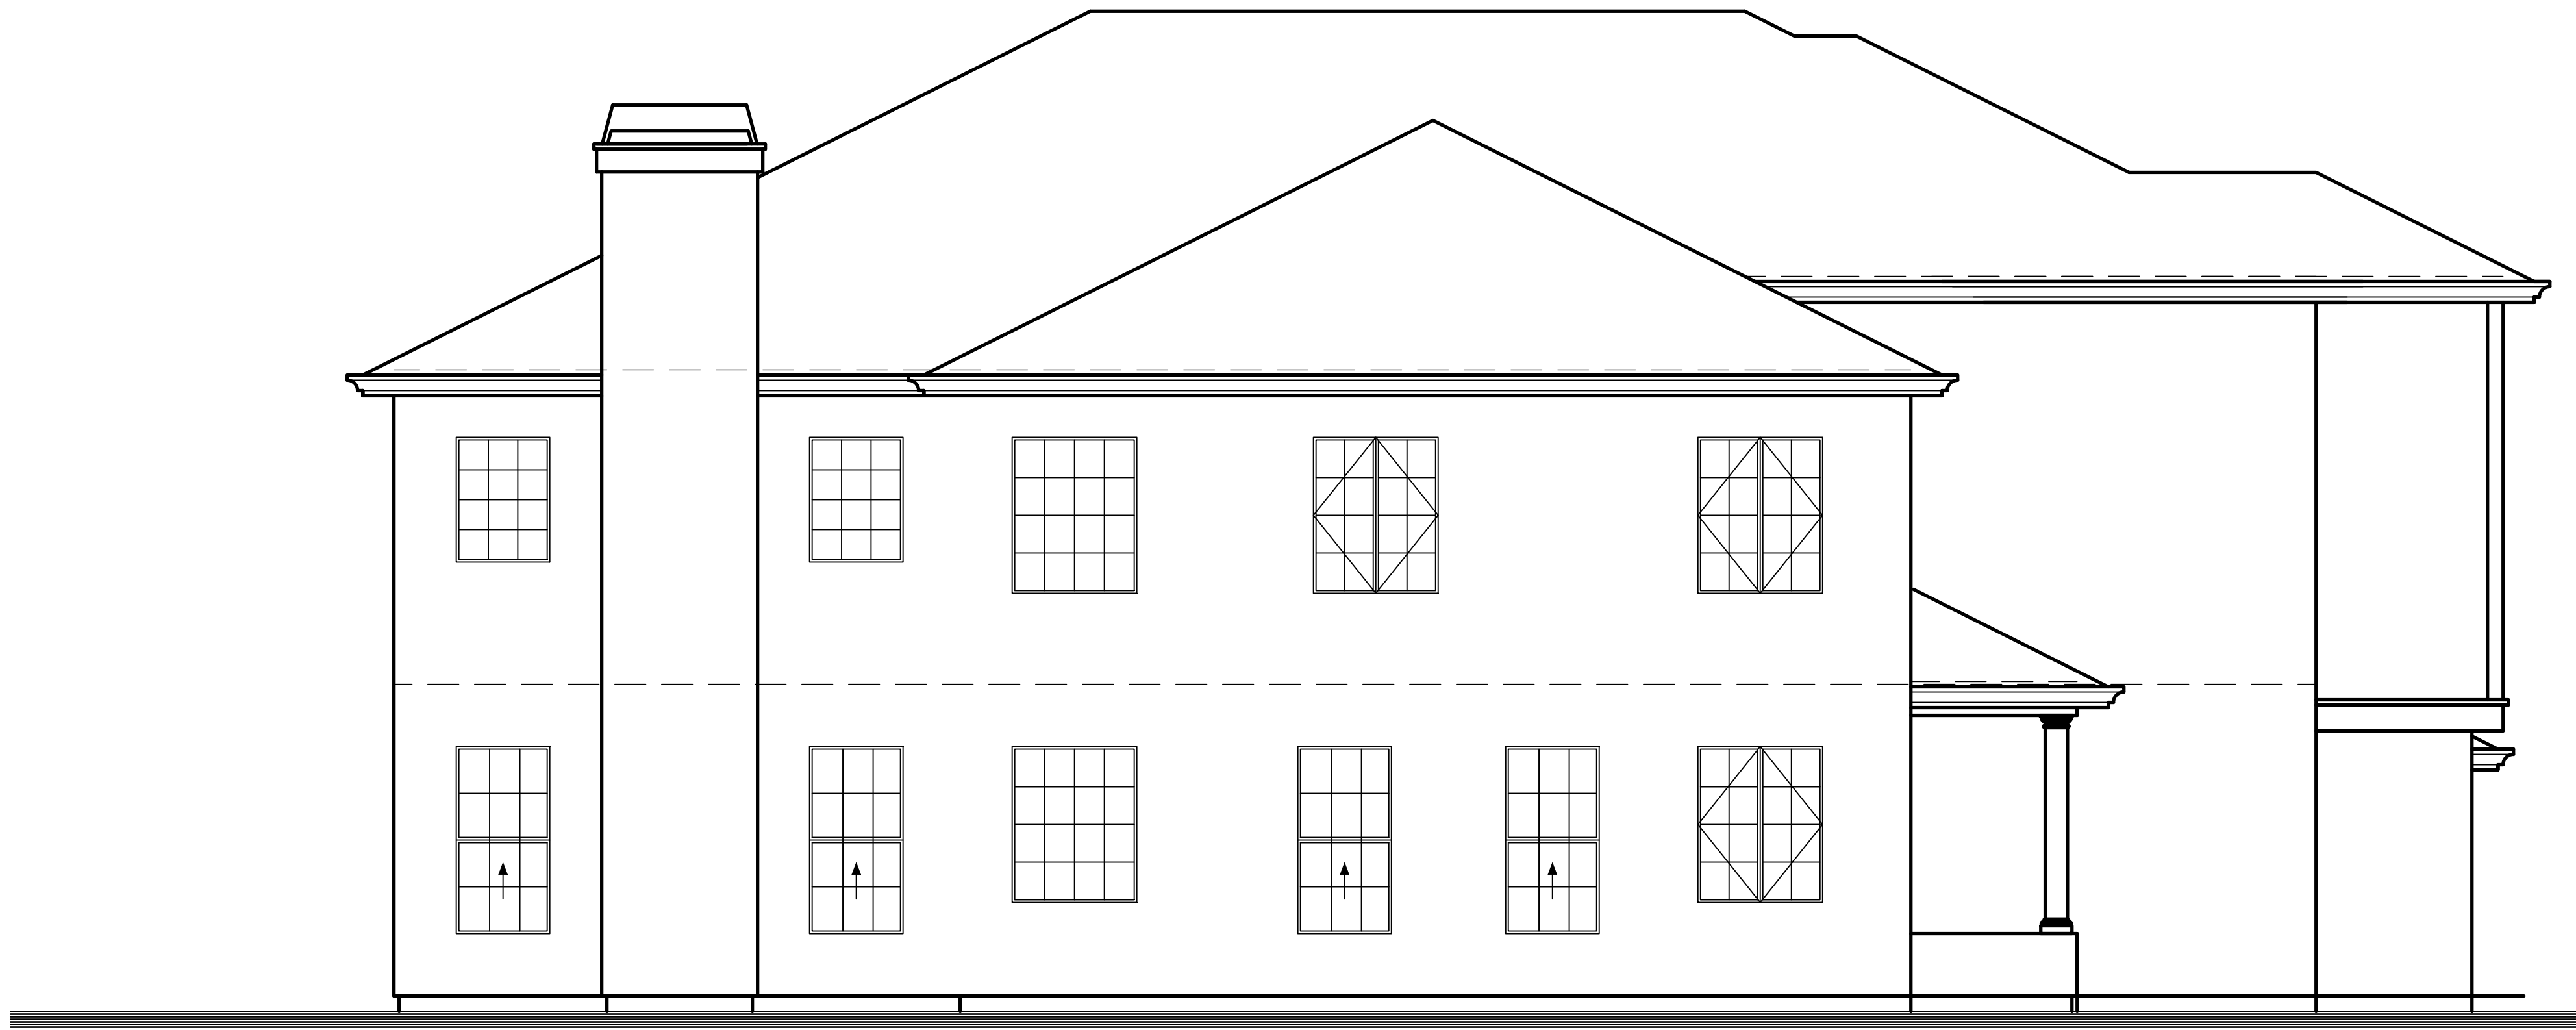


SOUTH ELEVATION

PLAN 2514
SCALE: 1/4"=1'-0"

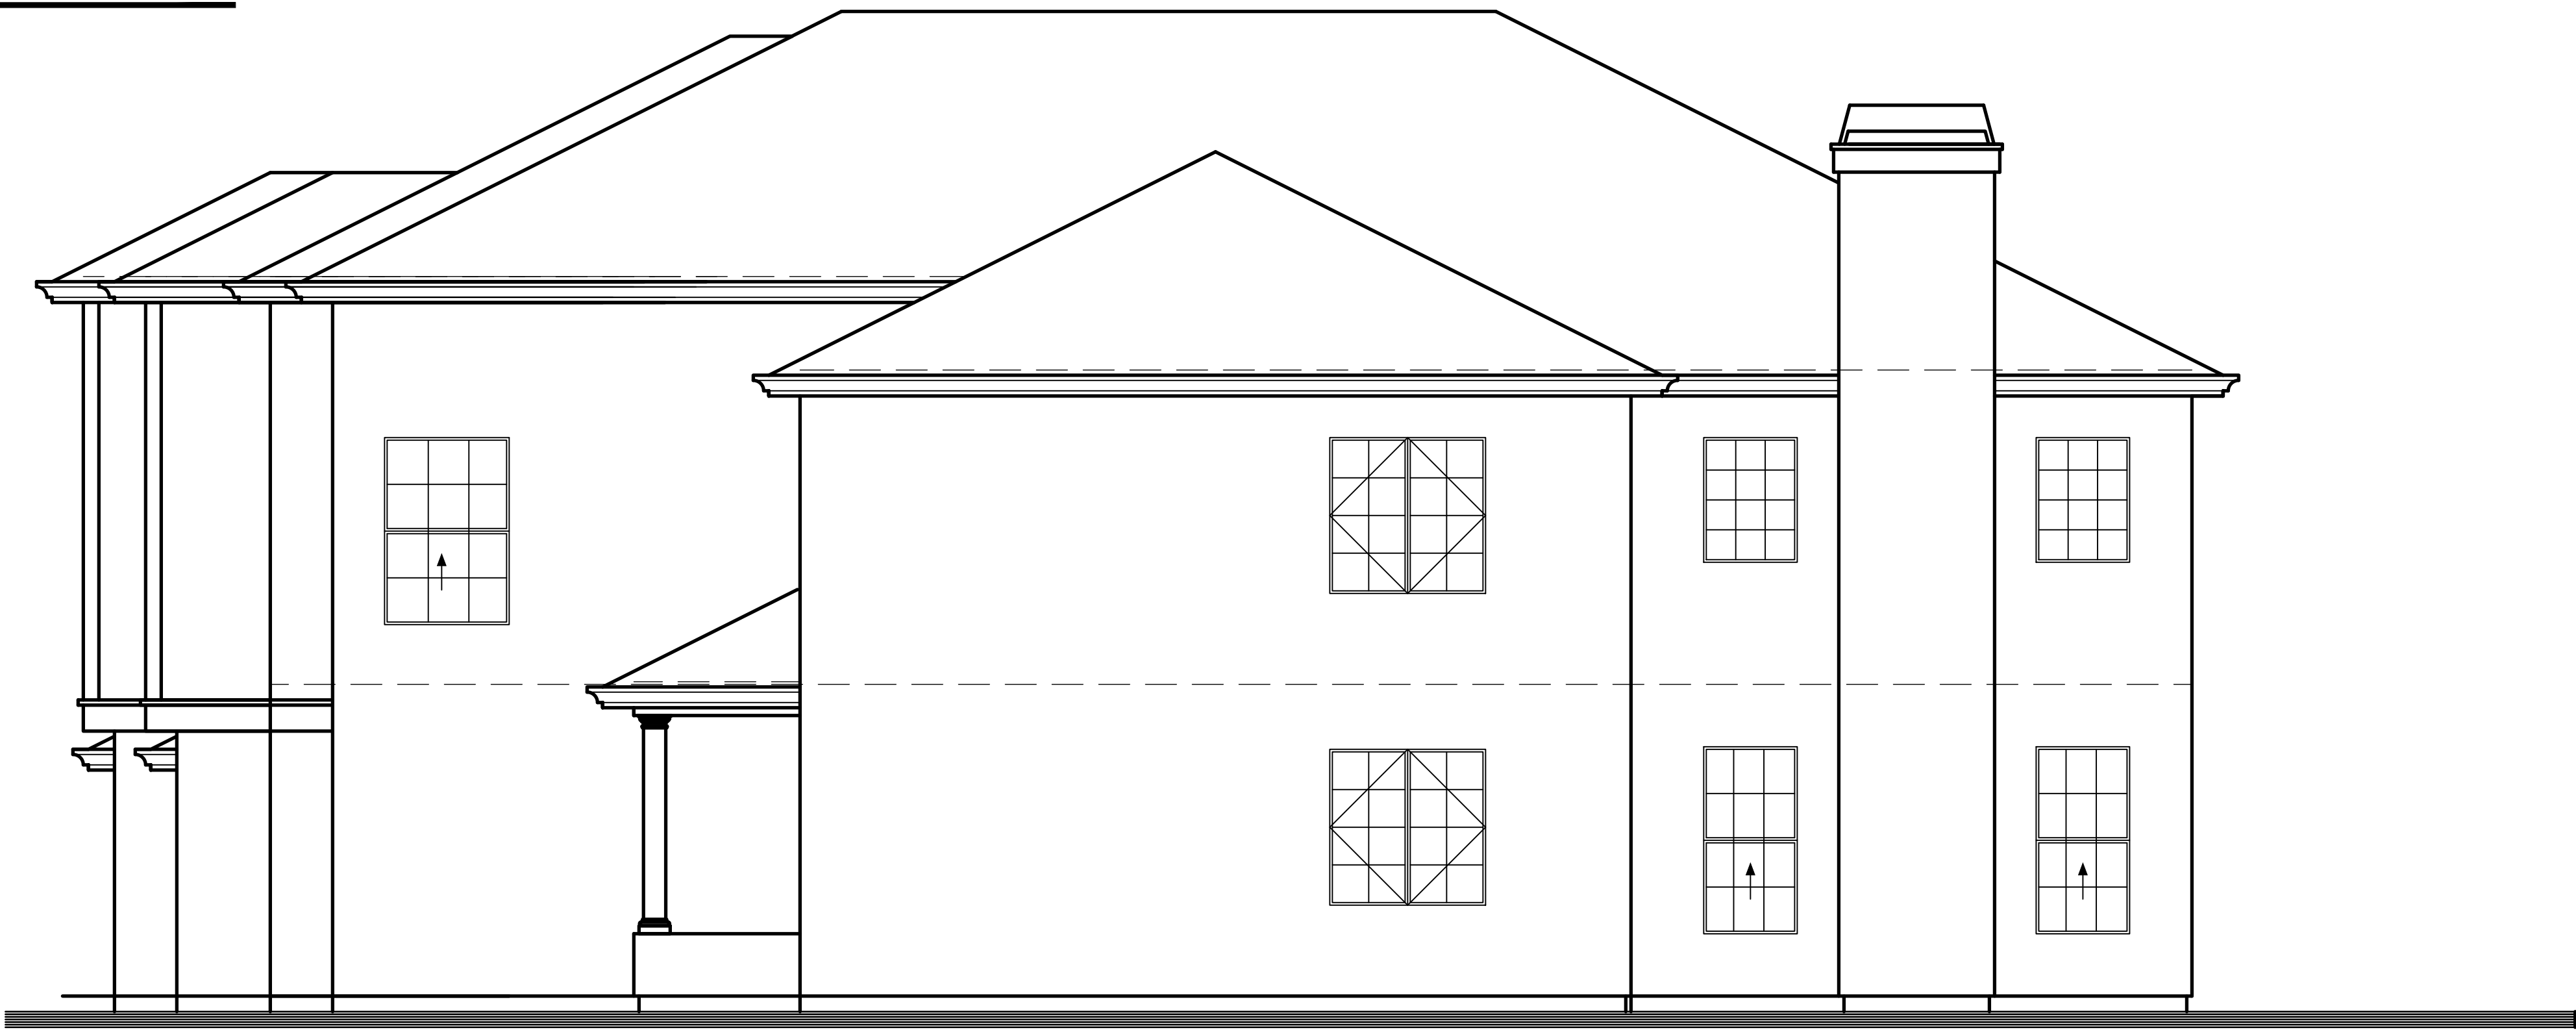

NORTH ELEVATION

PLAN 2694
SCALE: 1/4"=1'-0"

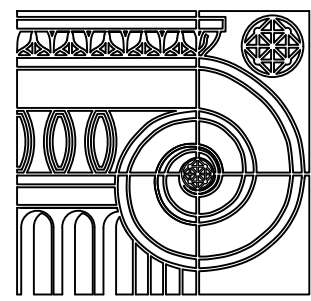

DESIGN+TECH
RESIDENTIAL DESIGN AND PLANNING
P.O. Box 11000, San Jose, Costa Rica
Phone +506 888 2303 Fax +506 888 2303

PROPOSED BUILDING SHELL ADDITION FOR:


1014 SIBLEY STREET

FOLSOM, CA 95630

REVISIONS:

DRAWN: G. MEJIA
DATE: 12/14/22
FILE:
JOB:

BUILDING B & C
SOUTH &
NORTH
ELEVATION

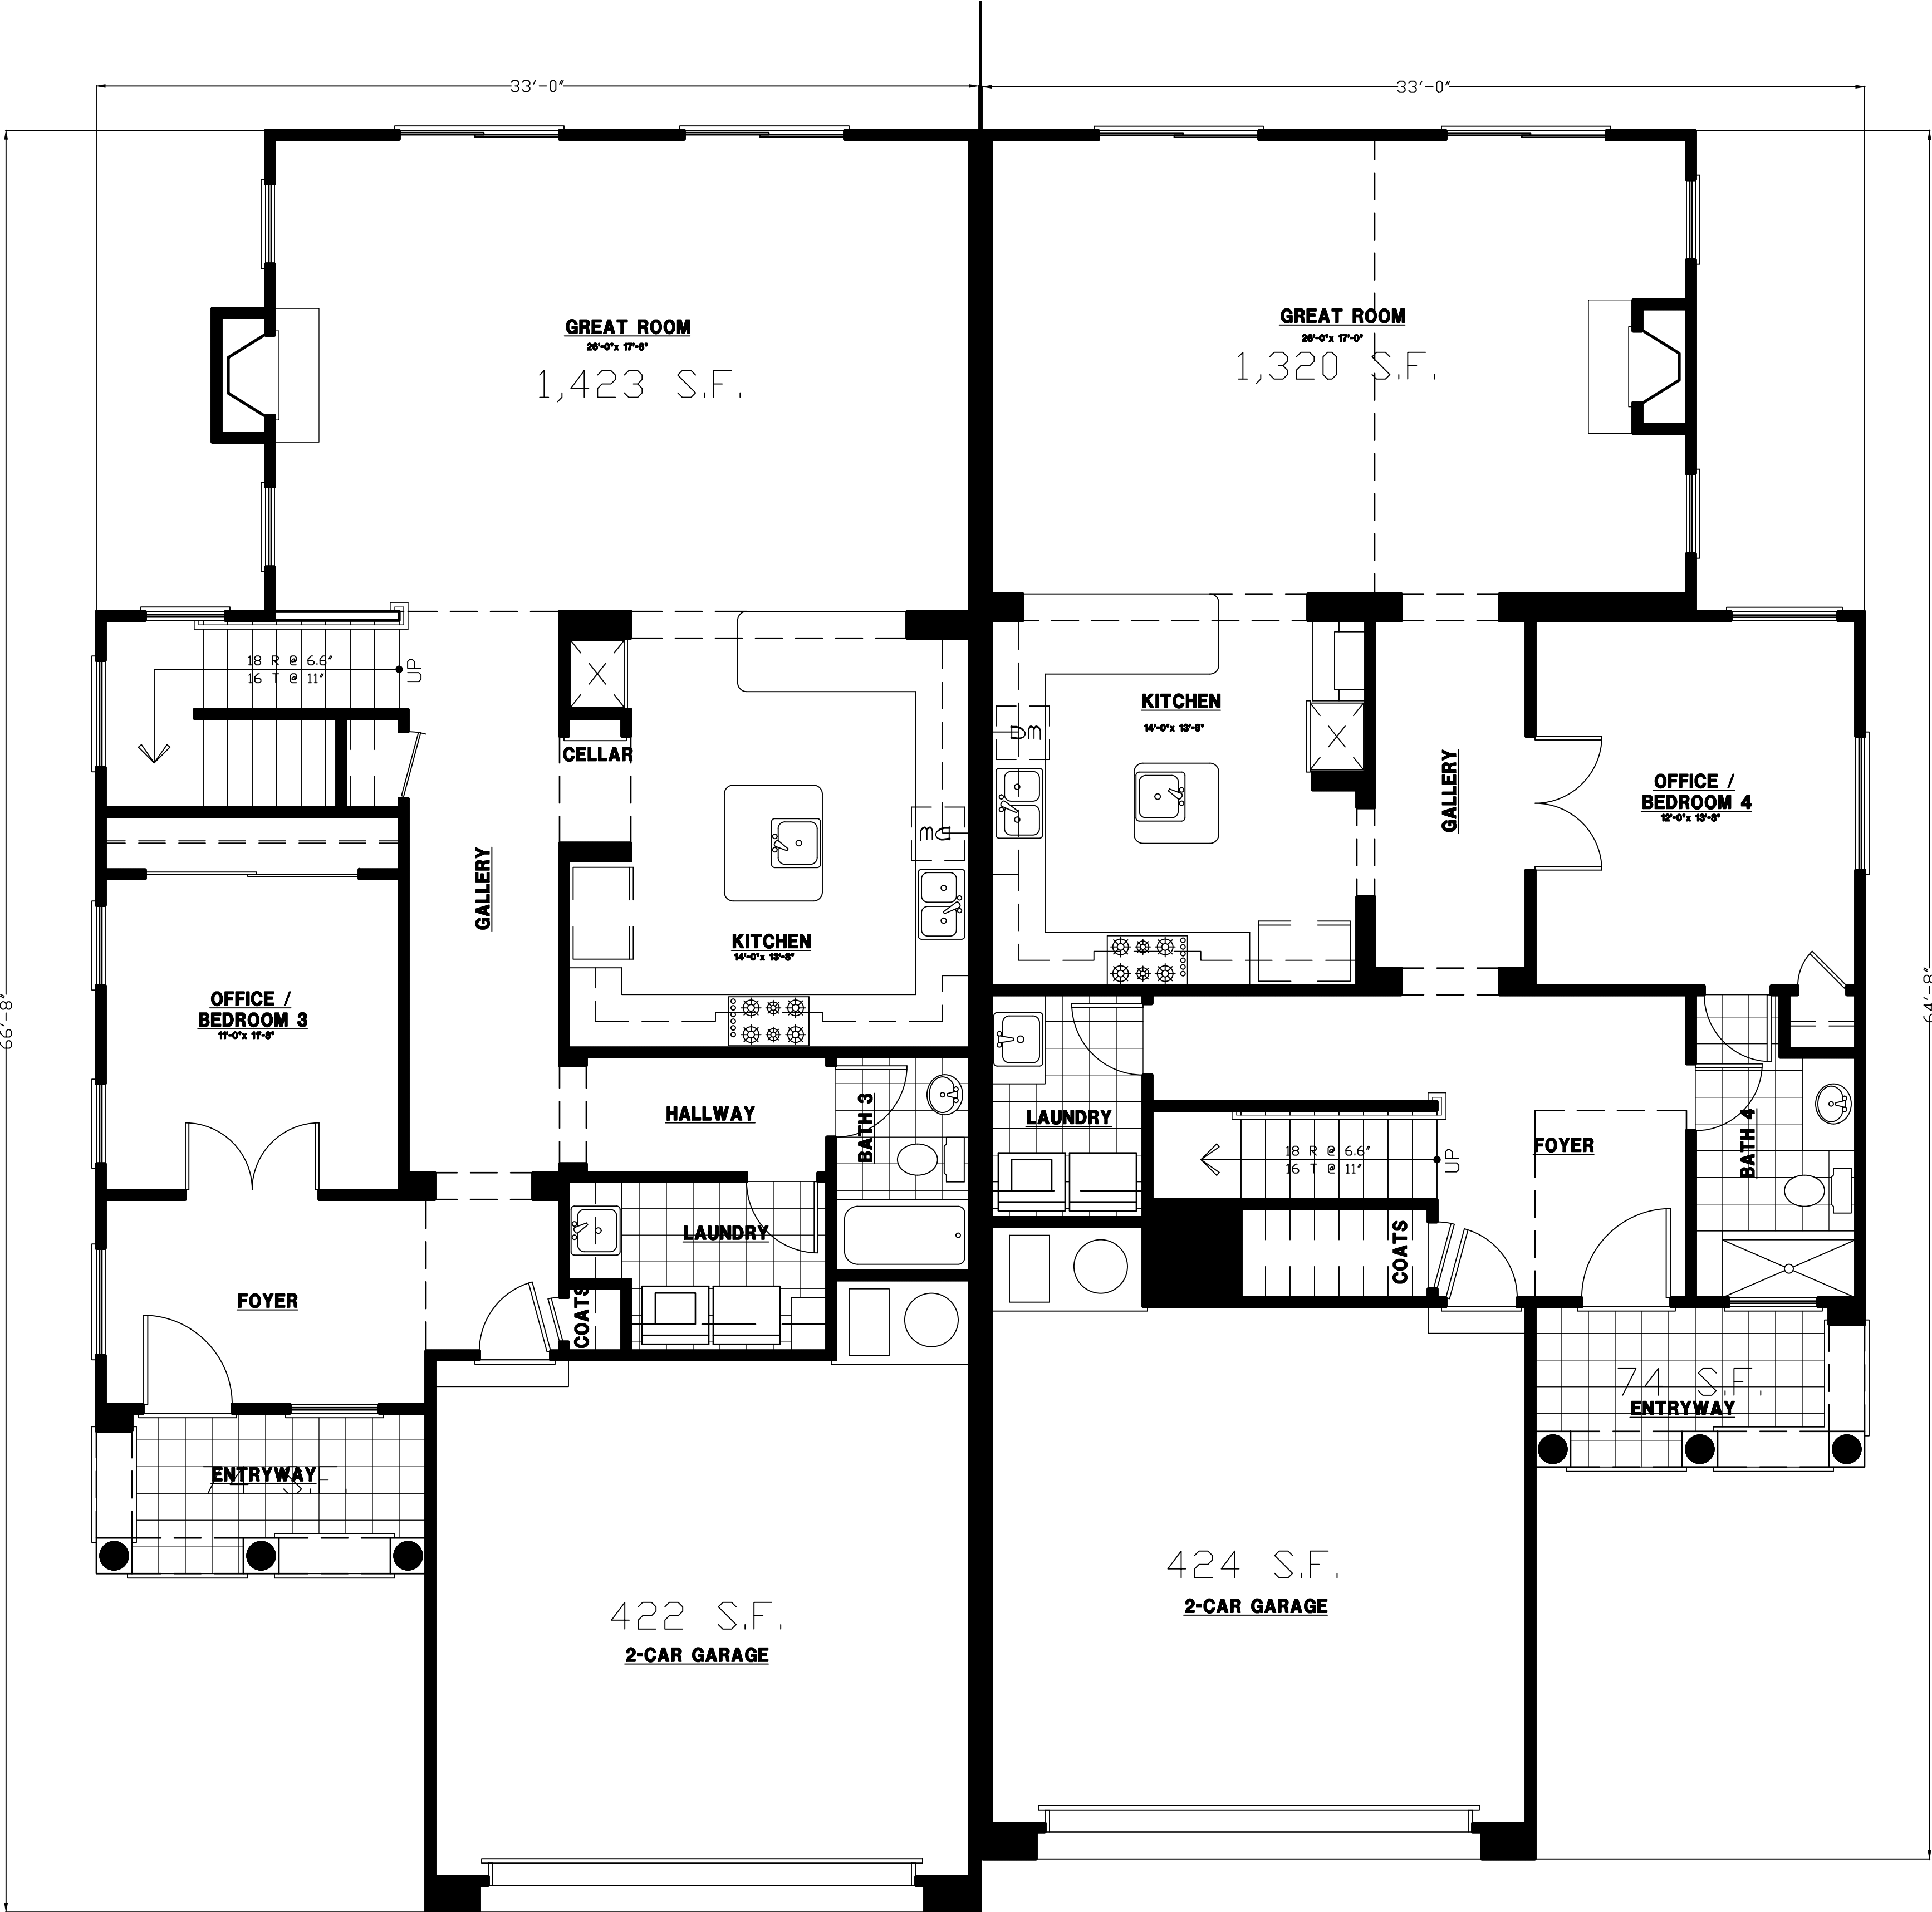


PLAN 2514

LOWER LEVEL (1,423 S.F.)
SCALE: 1/4"=1'-0"

PLAN 2694

LOWER LEVEL (1,320 S.F.)
SCALE: 1/4"=1'-0"

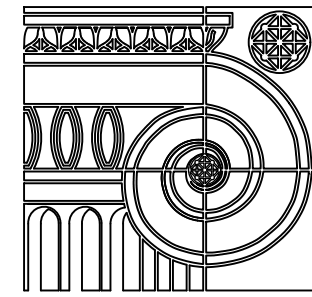

DESIGN-TECH
RESIDENTIAL DESIGN AND PLANNING
P.O. Box 11000, San Jose, Costa Rica
Phone +506 888 2303 Fax +506 888 2303

PROPOSED BUILDING SHELL ADDITION FOR:


1014 SIBLEY STREET

FOLSOM, CA 95630

REVISIONS:

DRAWN: G. MEJIA
DATE: 12/14/22
FILE:
JOB:

BUILDNG B & C
LOWER LEVEL
FLOOR PLAN

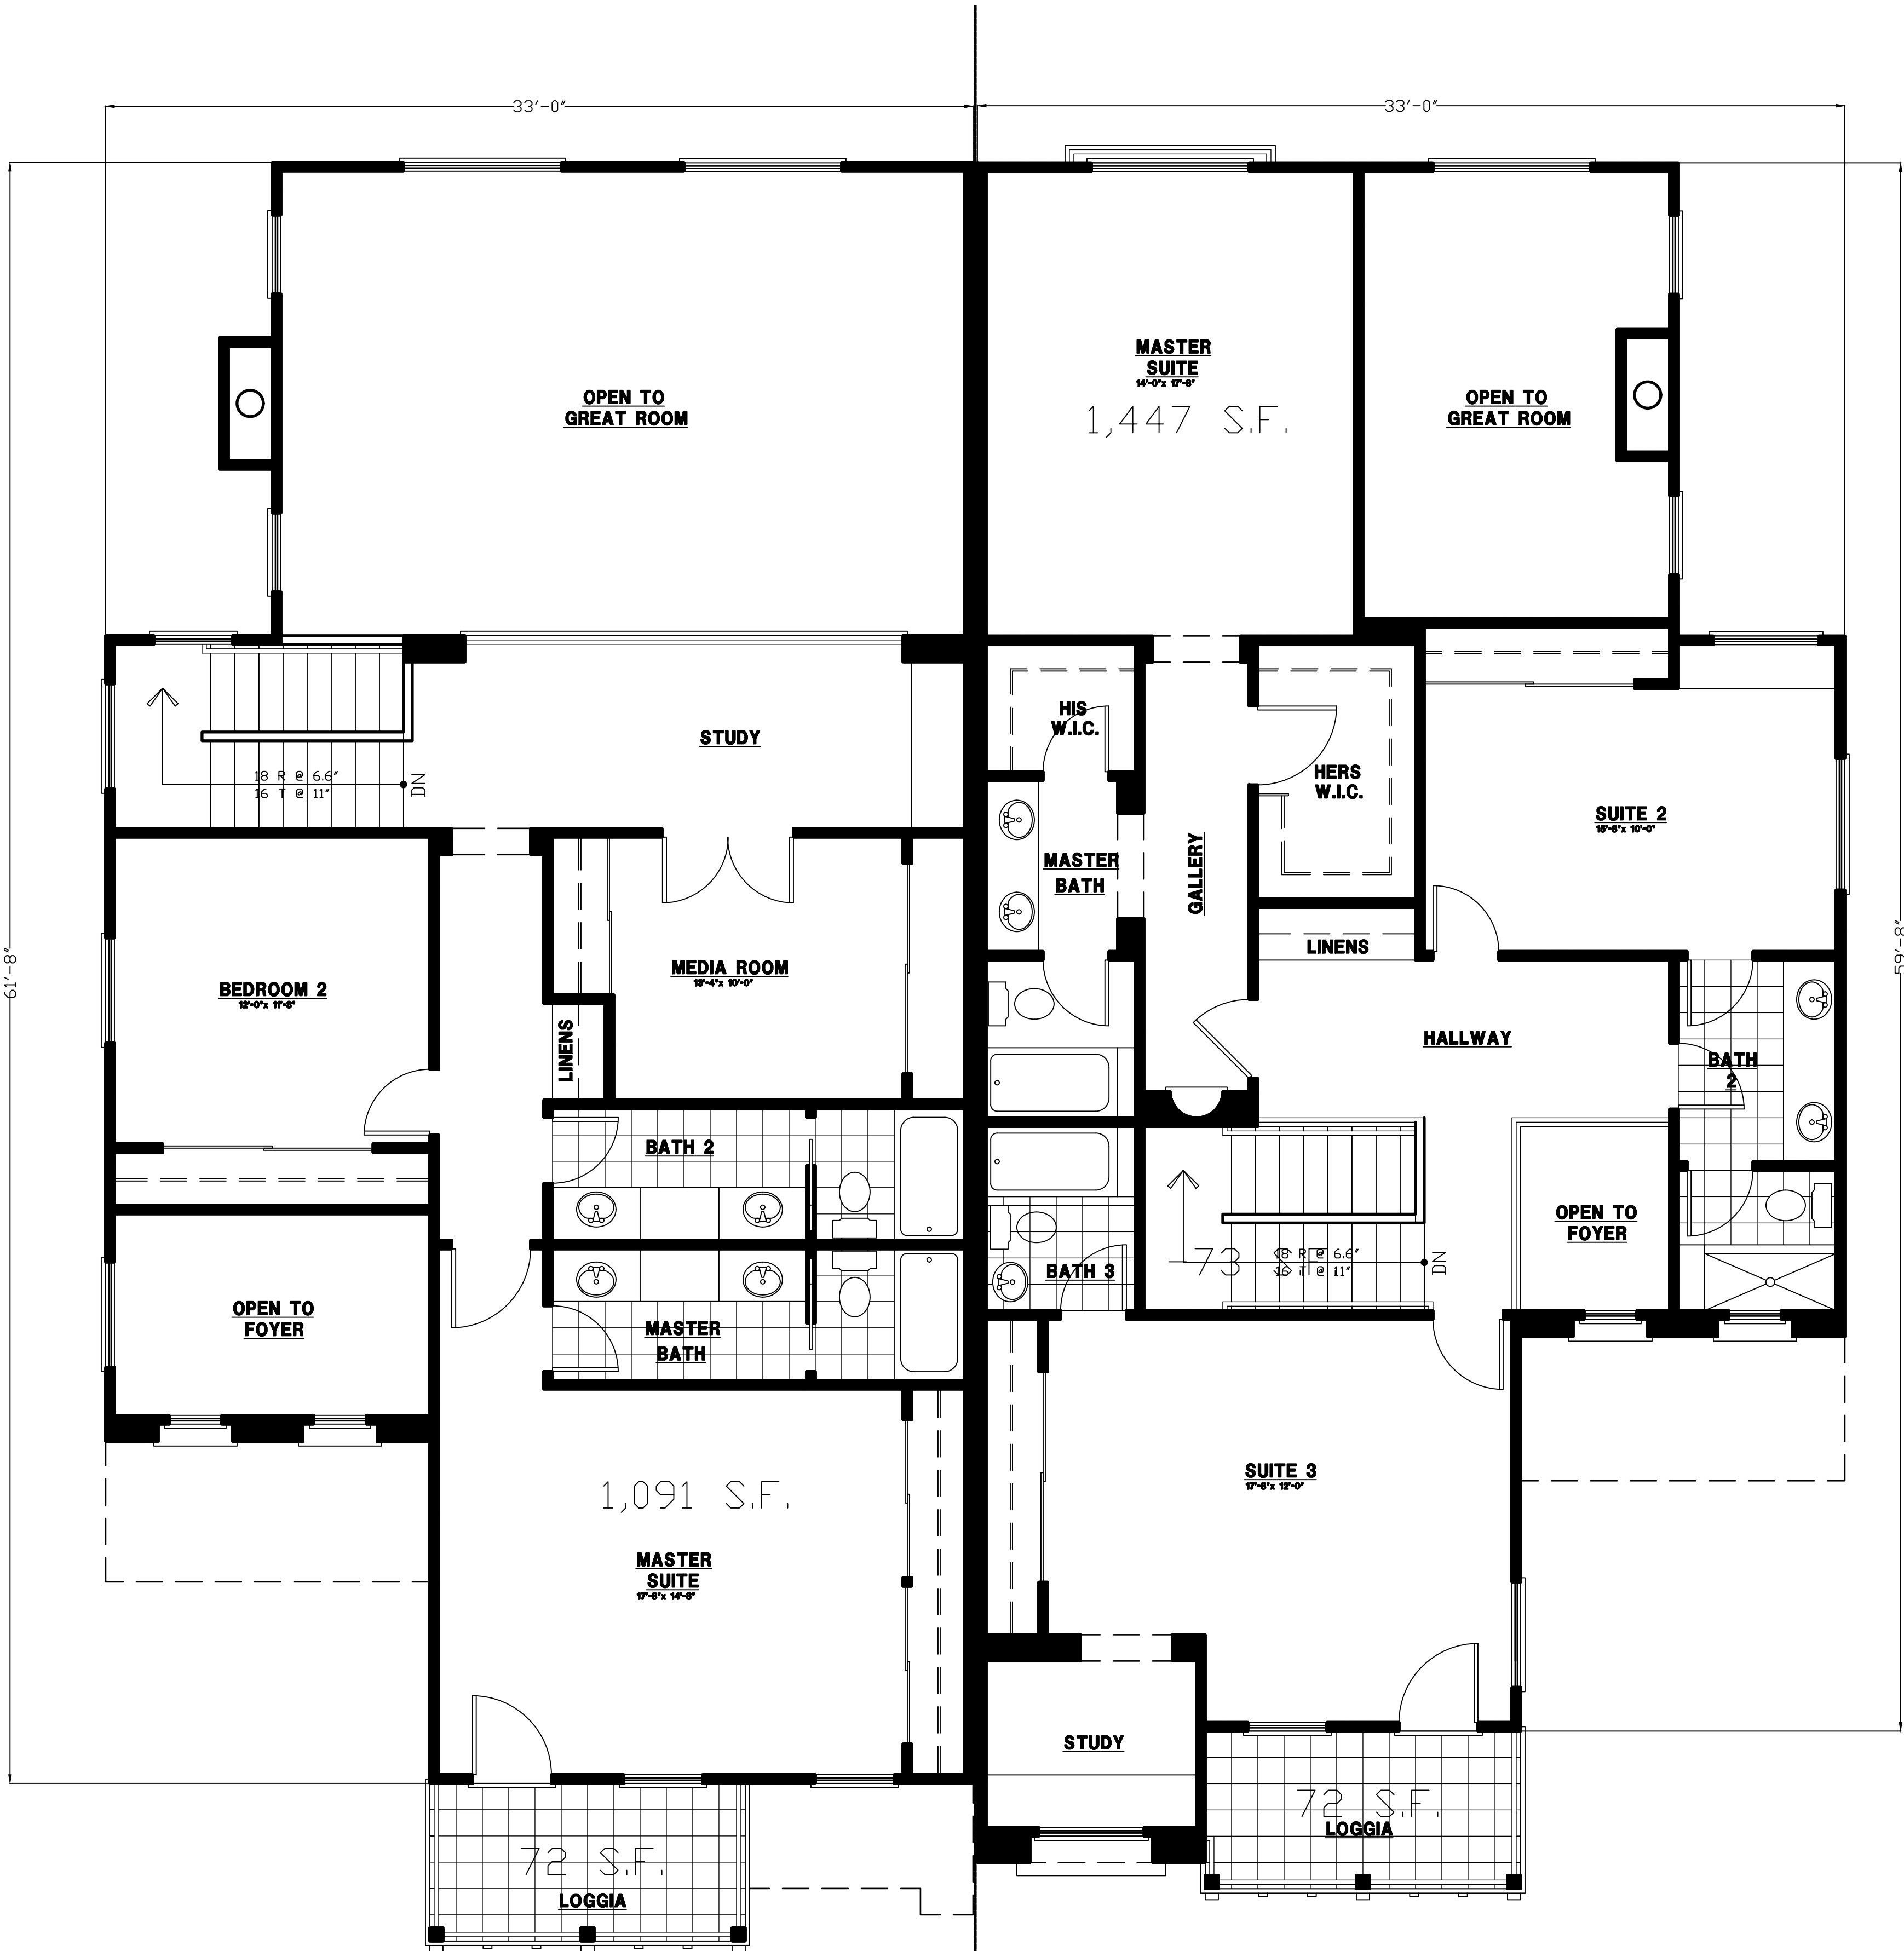


PLAN 2514

UPPER LEVEL (1,091 S.F.)
SCALE: 1/4"=1'-0"

PLAN 2694

UPPER LEVEL (1,374 S.F.)
SCALE: 1/4"=1'-0"

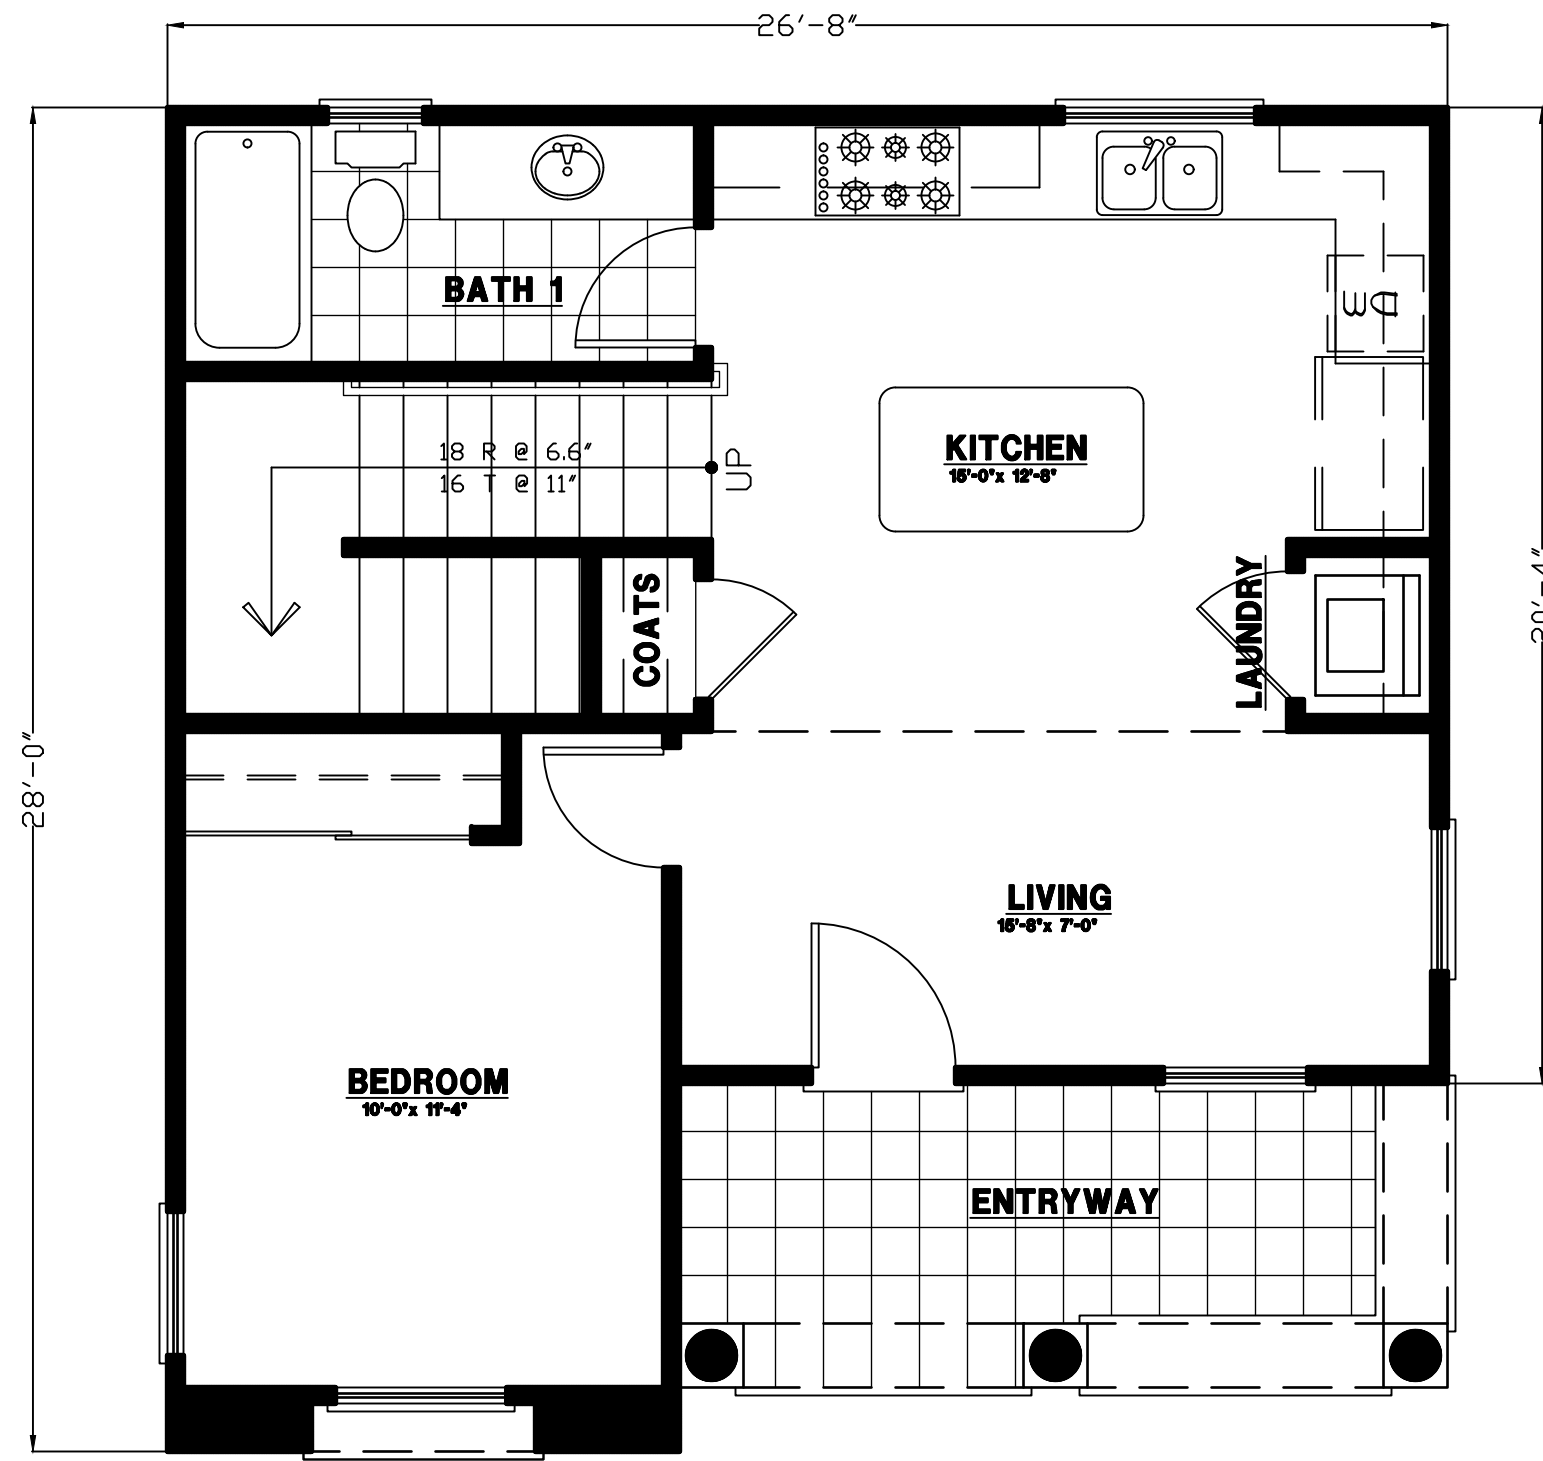

COTTAGE 878

LOWER LEVEL (613 S.F.)
SCALE: 1/4"=1'-0"




COTTAGE 878

UPPER LEVEL (265 S.F.)
SCALE: 1/4"=1'-0"




EAST ELEVATION

COTTAGE 878
SCALE: 1/4"=1'-0"

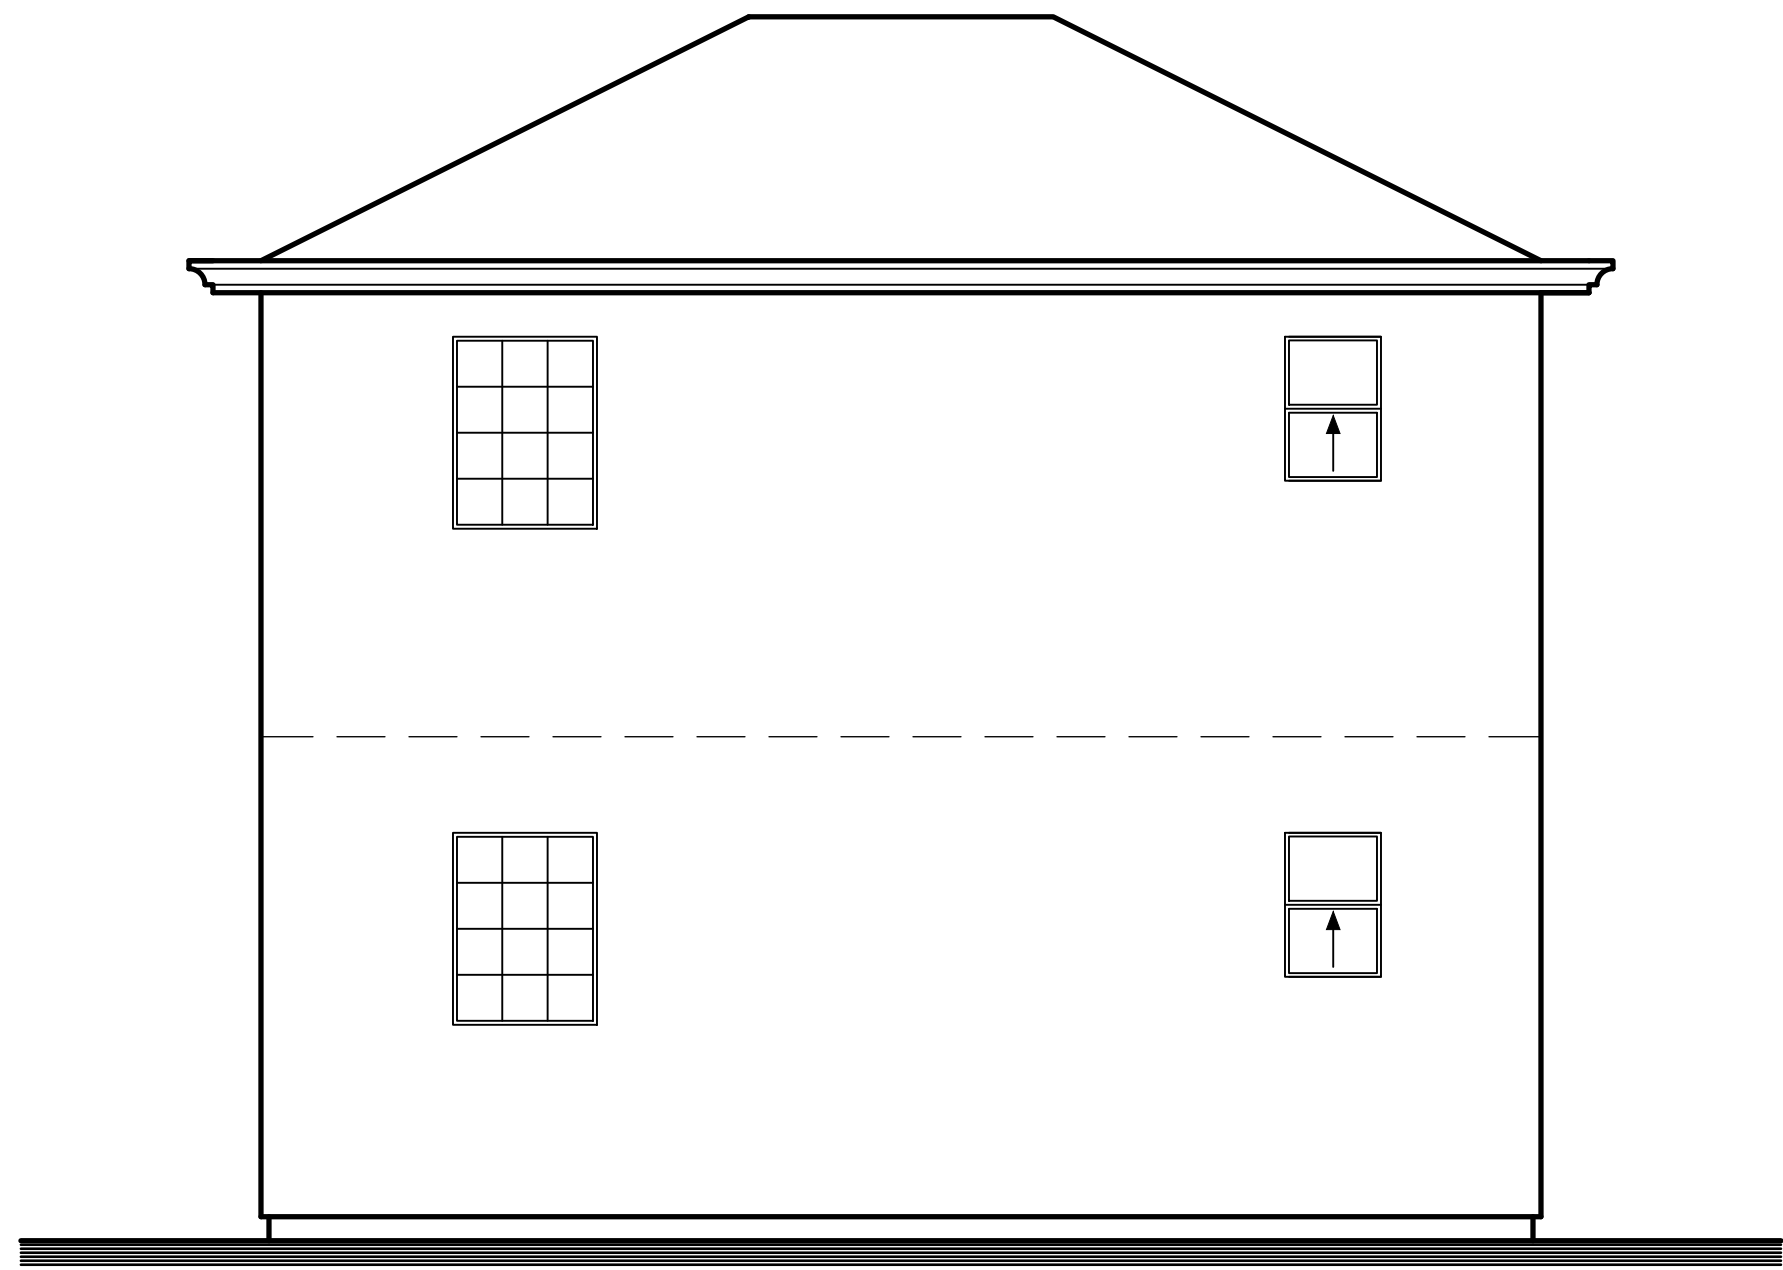


WEST ELEVATION

COTTAGE 878
SCALE: 1/4"=1'-0"

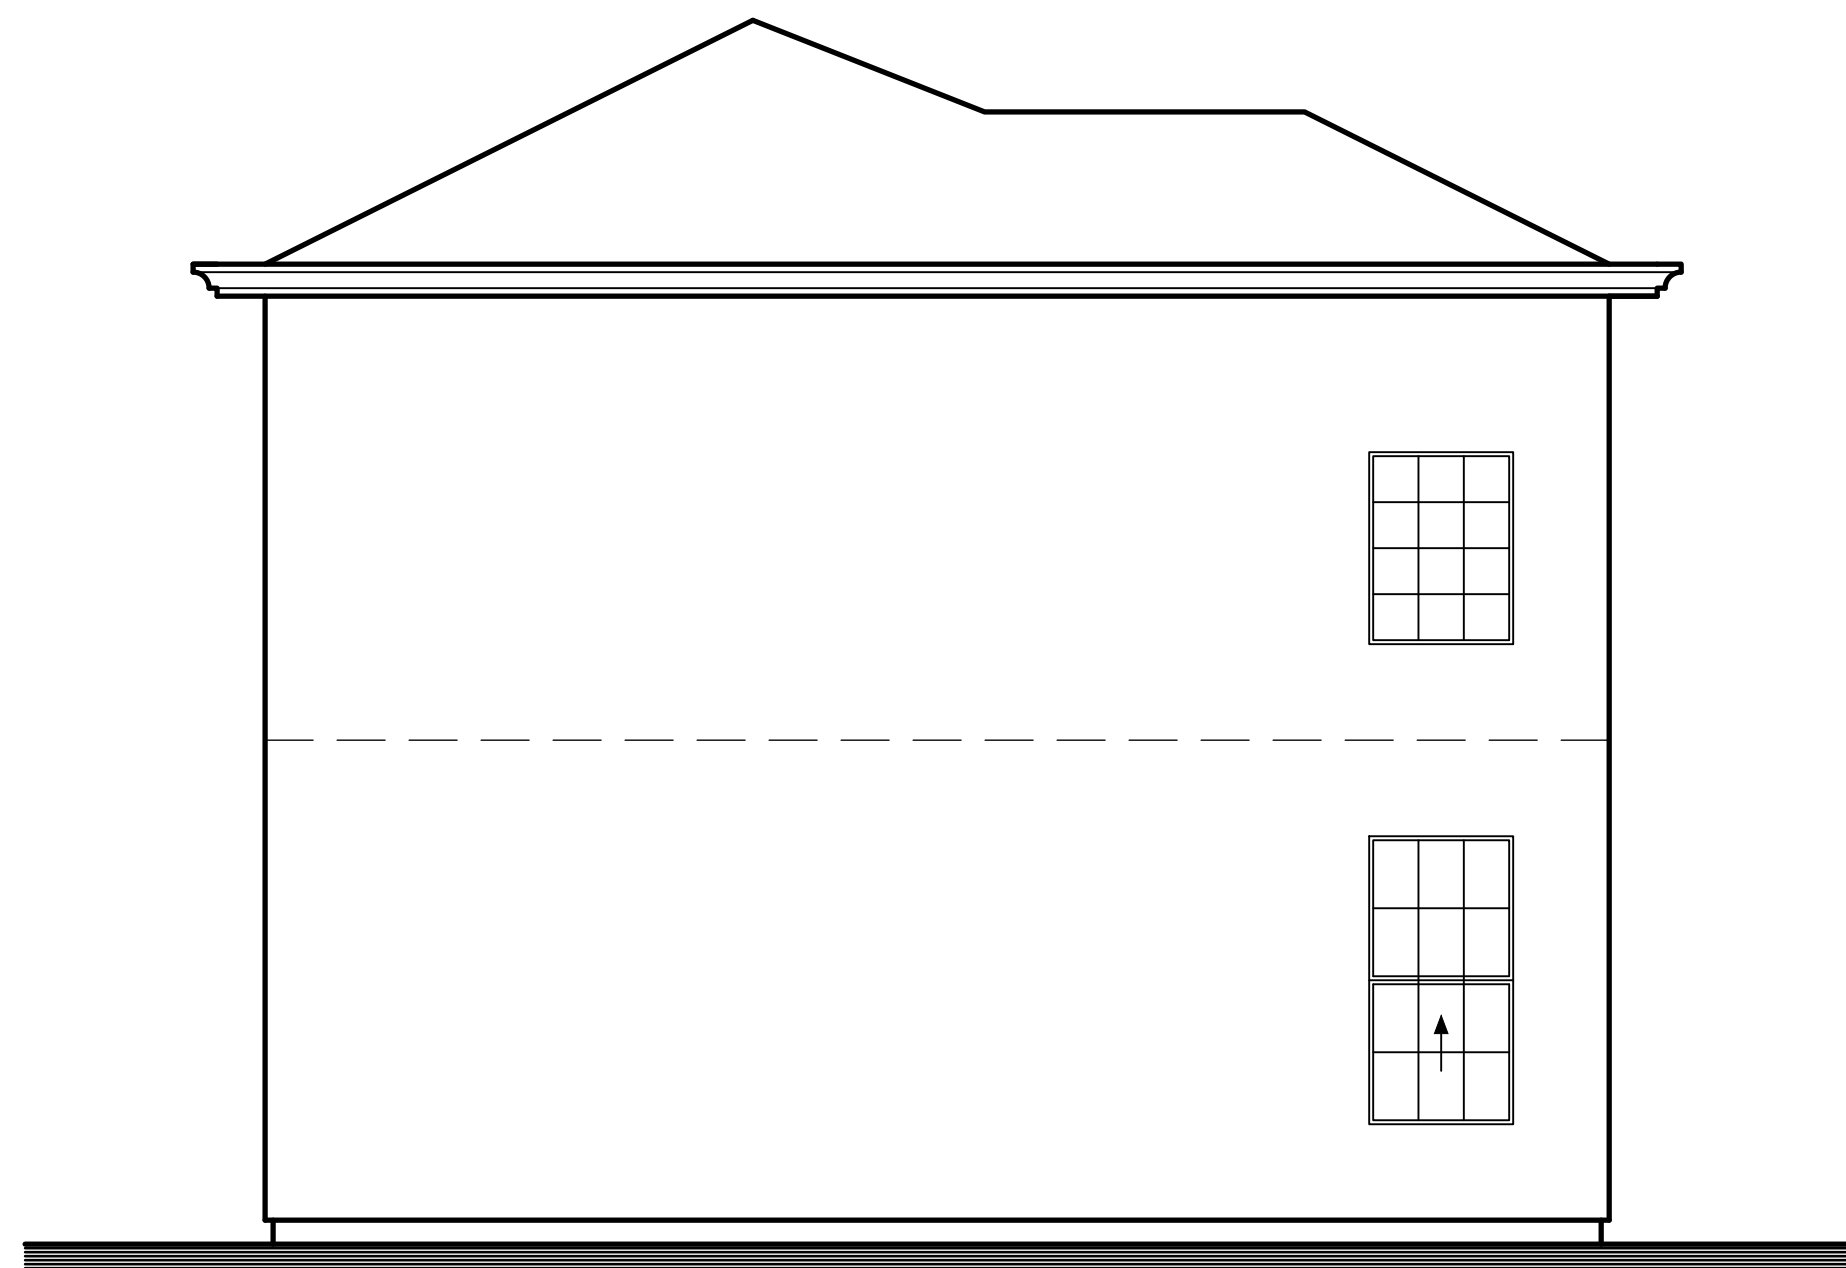


SOUTH ELEVATION

COTTAGE 878
SCALE: 1/4"=1'-0"

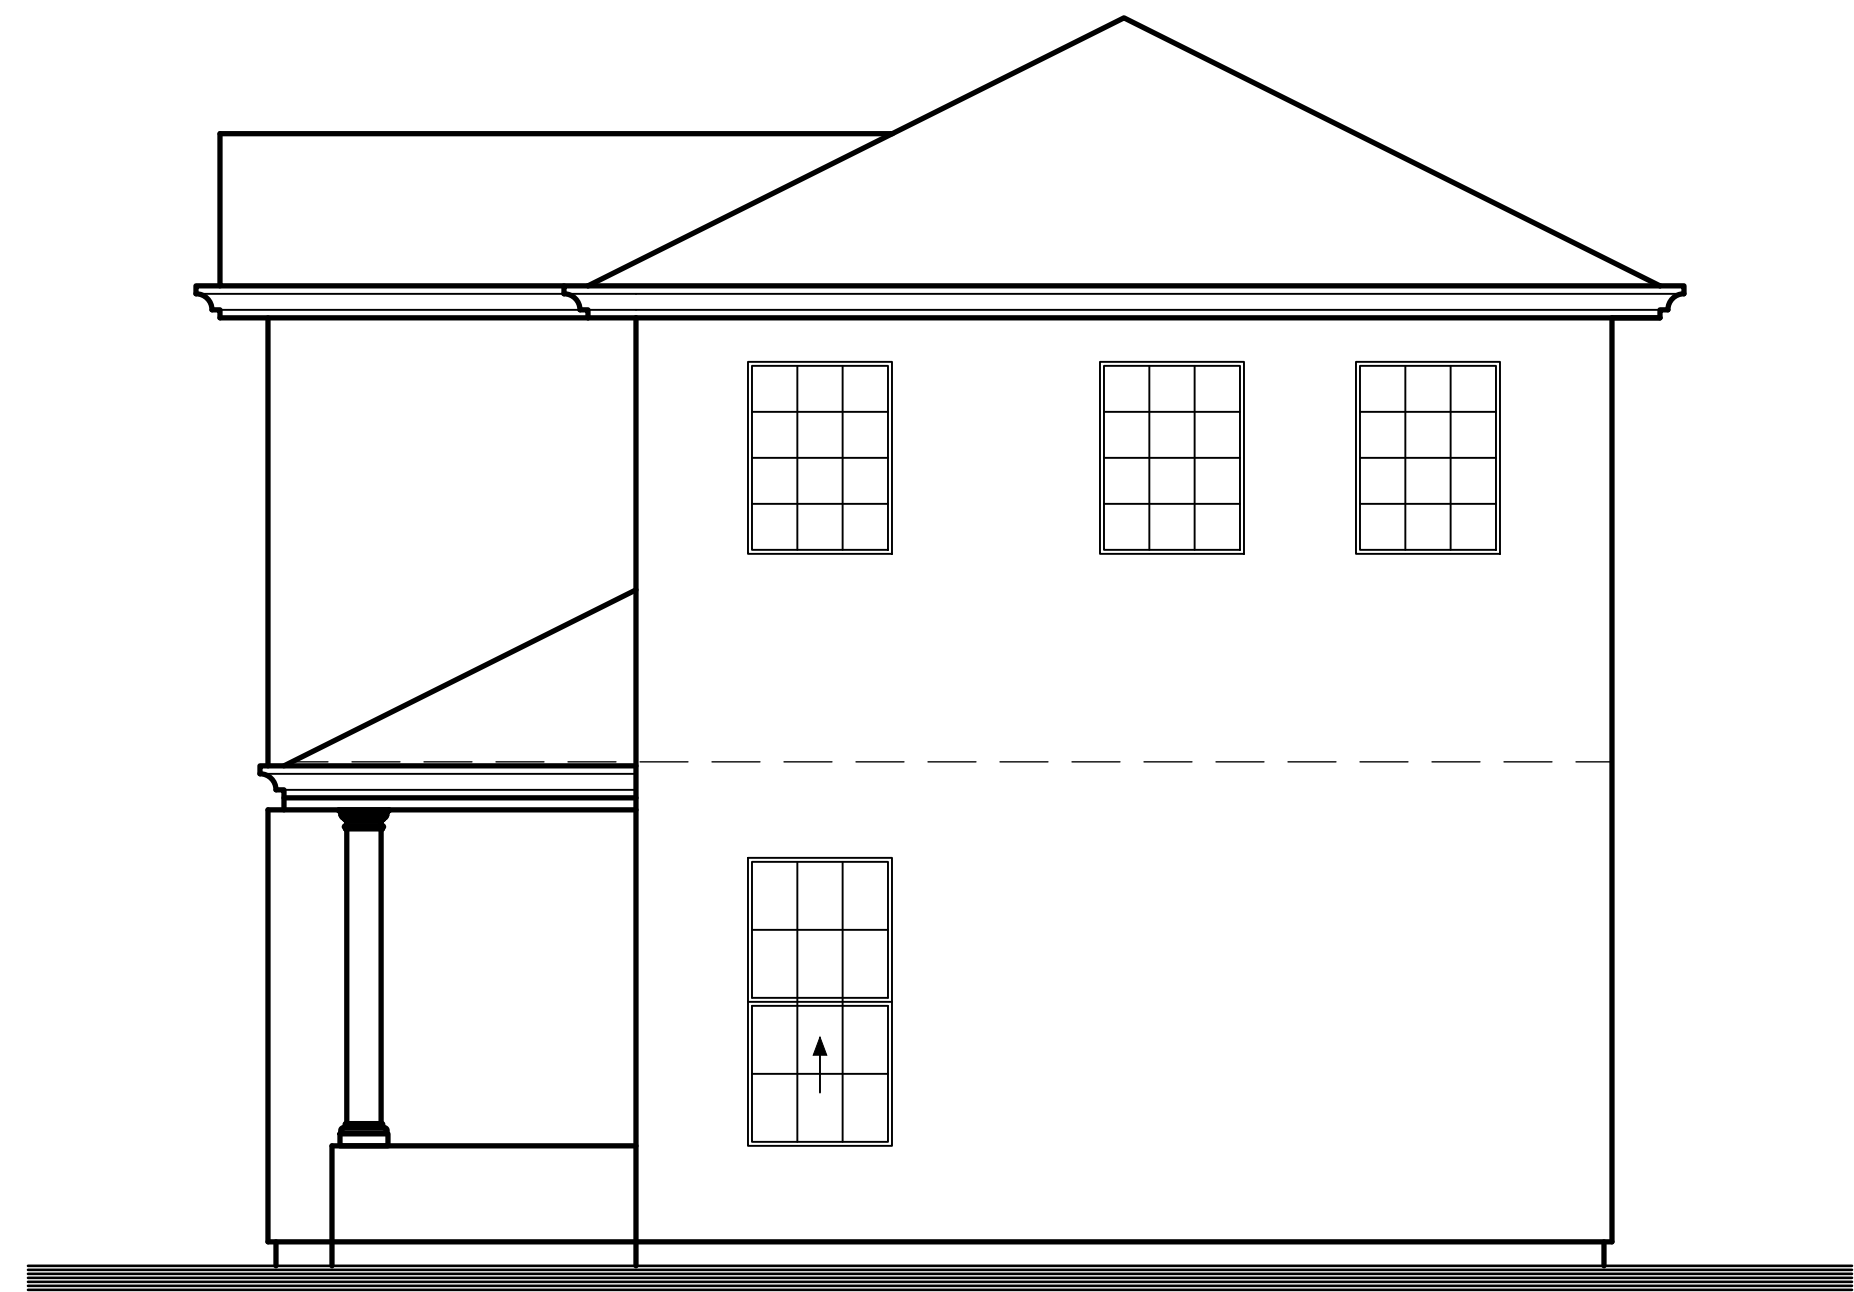

NORTH ELEVATION

COTTAGE 878
SCALE: 1/4"=1'-0"

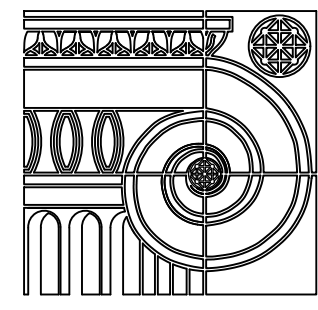

DESIGN-TECH
RESIDENTIAL DESIGN AND PLANNING, INC.
P.O. Box 11-000, San Jose, Costa Rica
Phone +005 2265 2265 Fcomp@dtai.com

PROPOSED BUILDING SHELL ADDITION FOR:


1014 SIBLEY STREET

FOLSOM, CA 95630

REVISIONS:


DRAWN: G. MEJIA
DATE: 12/14/22
FILE:
JOB:

COTTAGE 878
FLOOR PLAN
3 ELEVATIONS

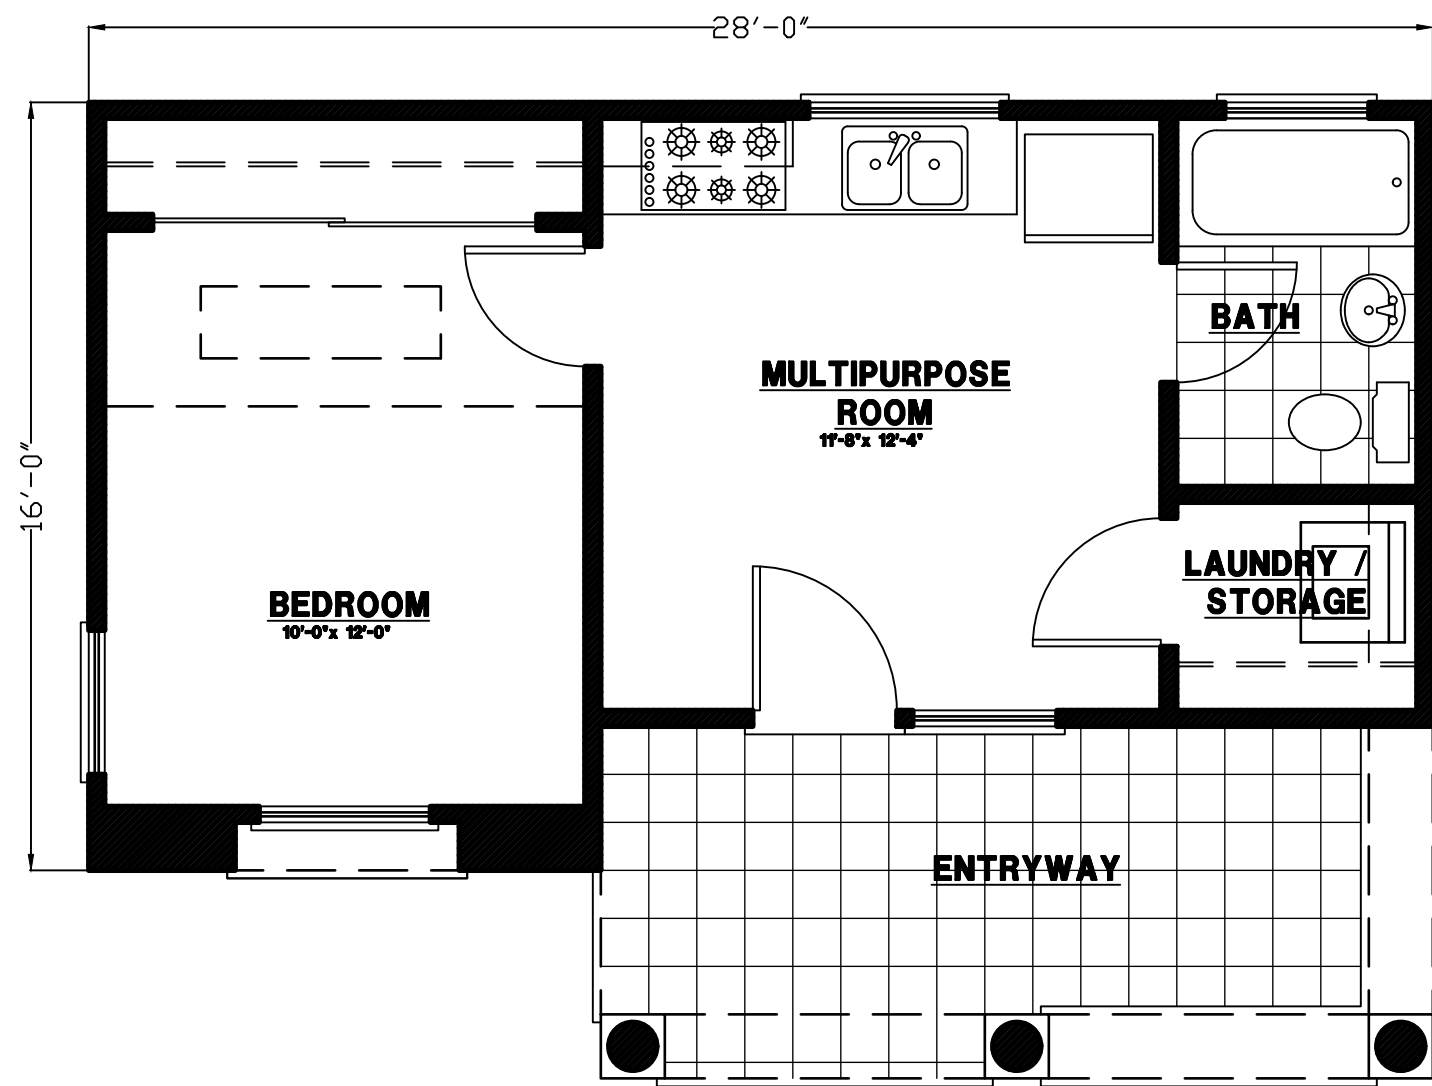

COTTAGE 453

LOWER LEVEL (885 S.F.)
SCALE: 1/4"=1'-0"

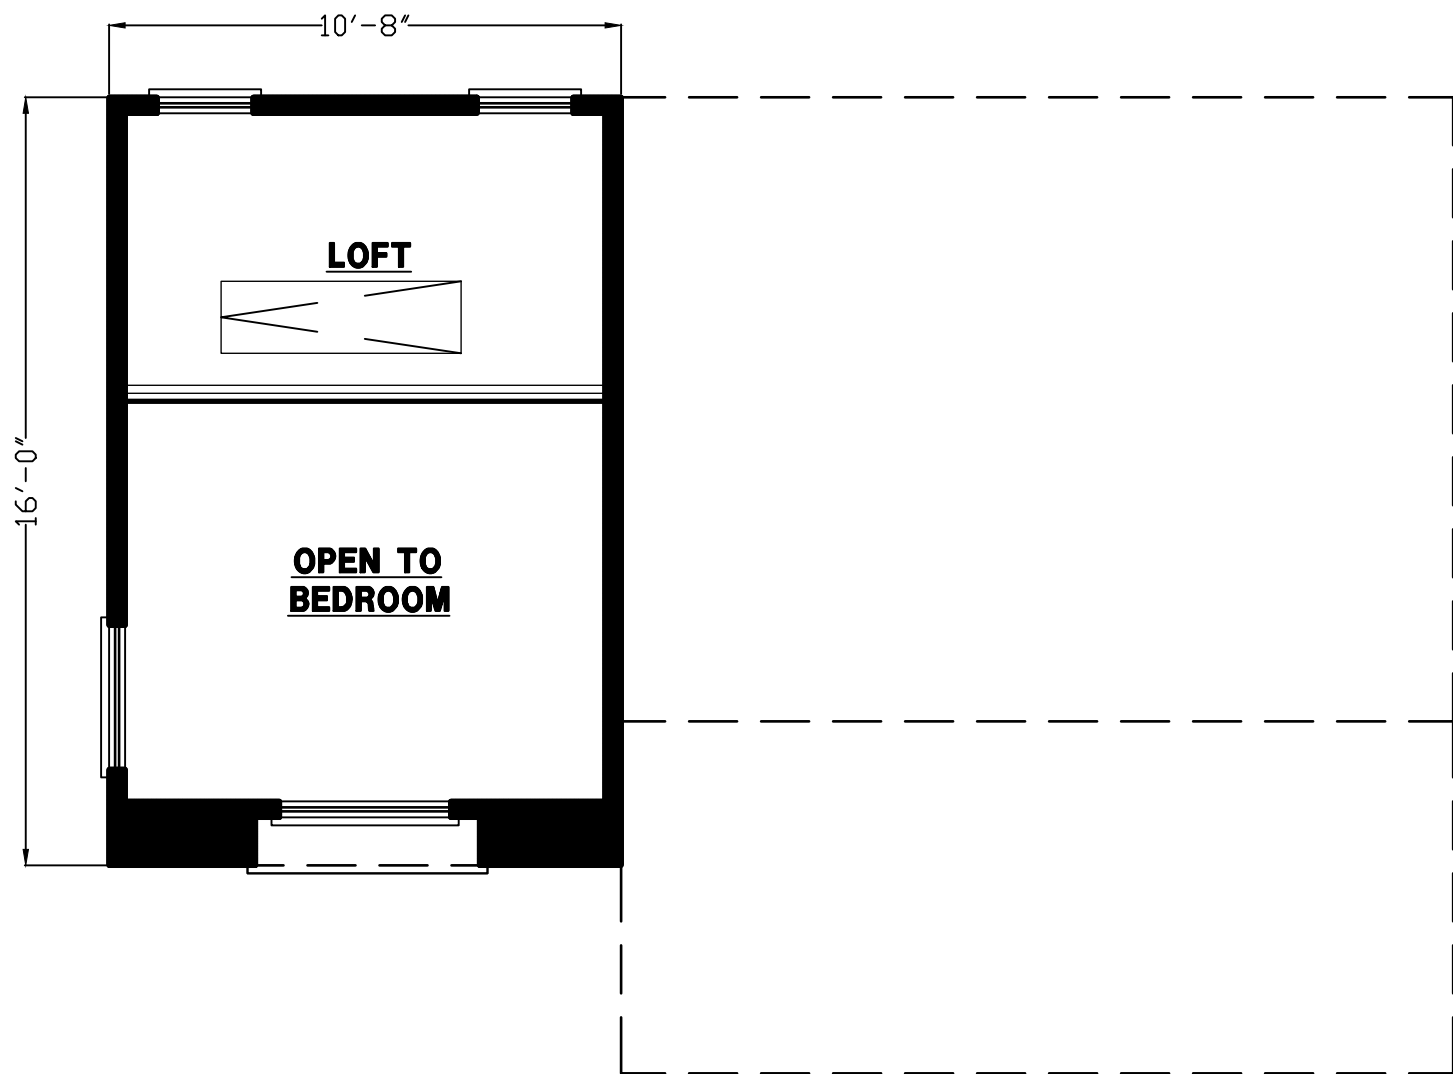

COTTAGE 453

UPPER LEVEL (68 S.F.)
SCALE: 1/4"=1'-0"




EAST ELEVATION

COTTAGE 453
SCALE: 1/4"=1'-0"




WEST ELEVATION

COTTAGE 453
SCALE: 1/4"=1'-0"

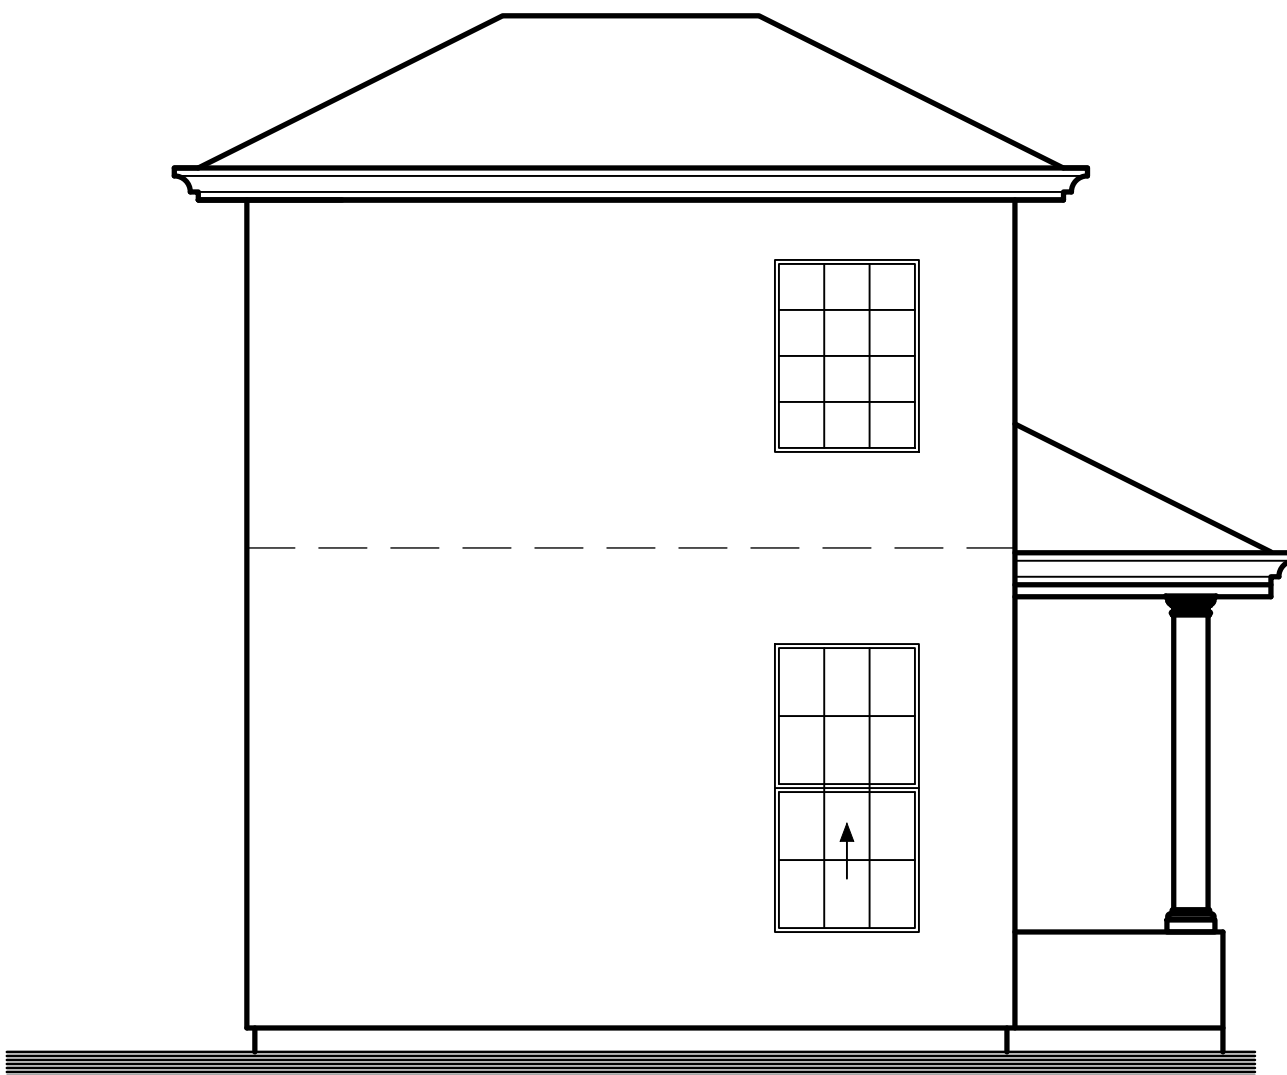

SOUTH ELEVATION

COTTAGE 453
SCALE: 1/4"=1'-0"

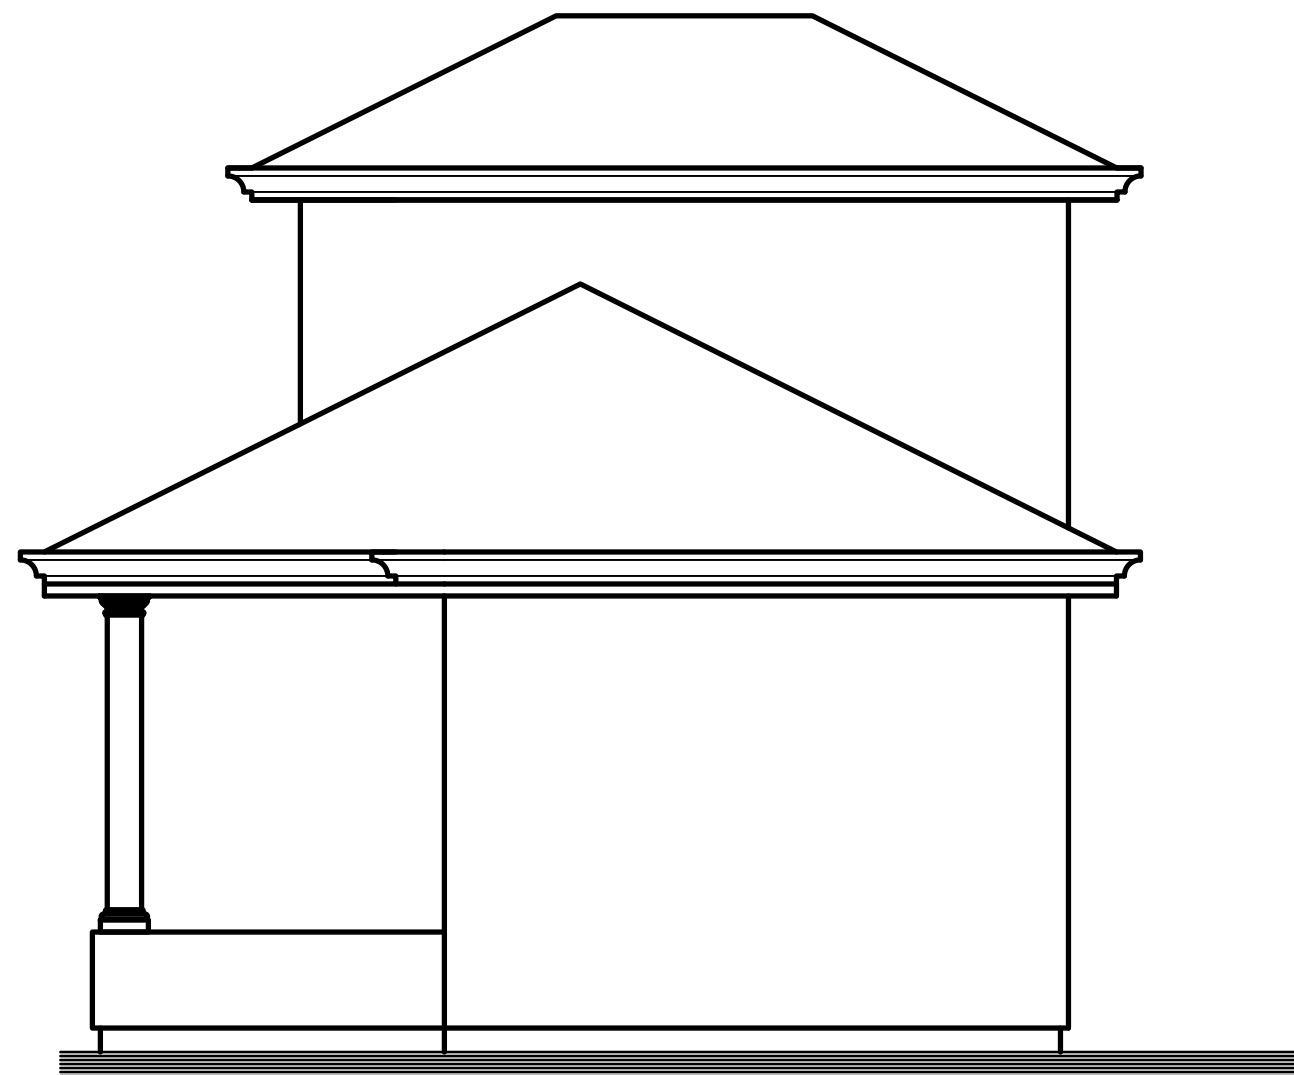

NORTH ELEVATION

COTTAGE 453
SCALE: 1/4"=1'-0"