
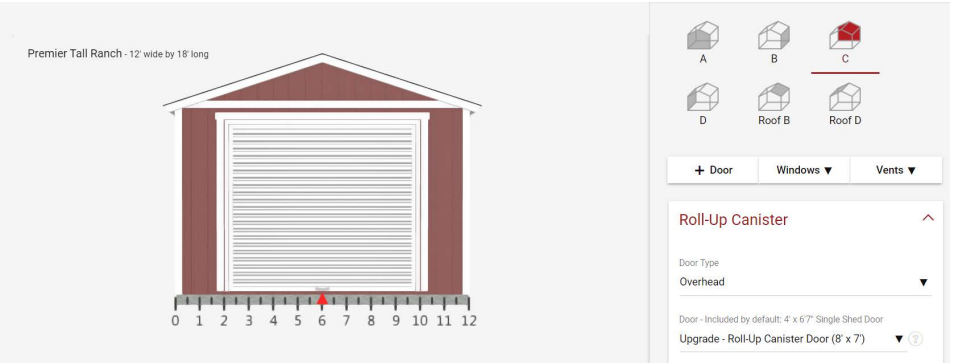
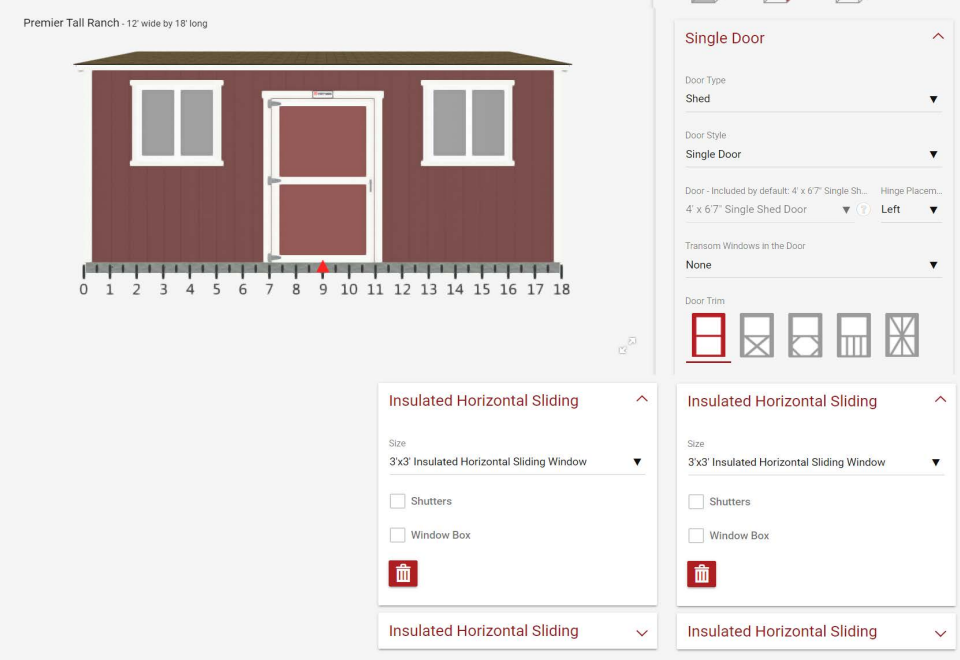


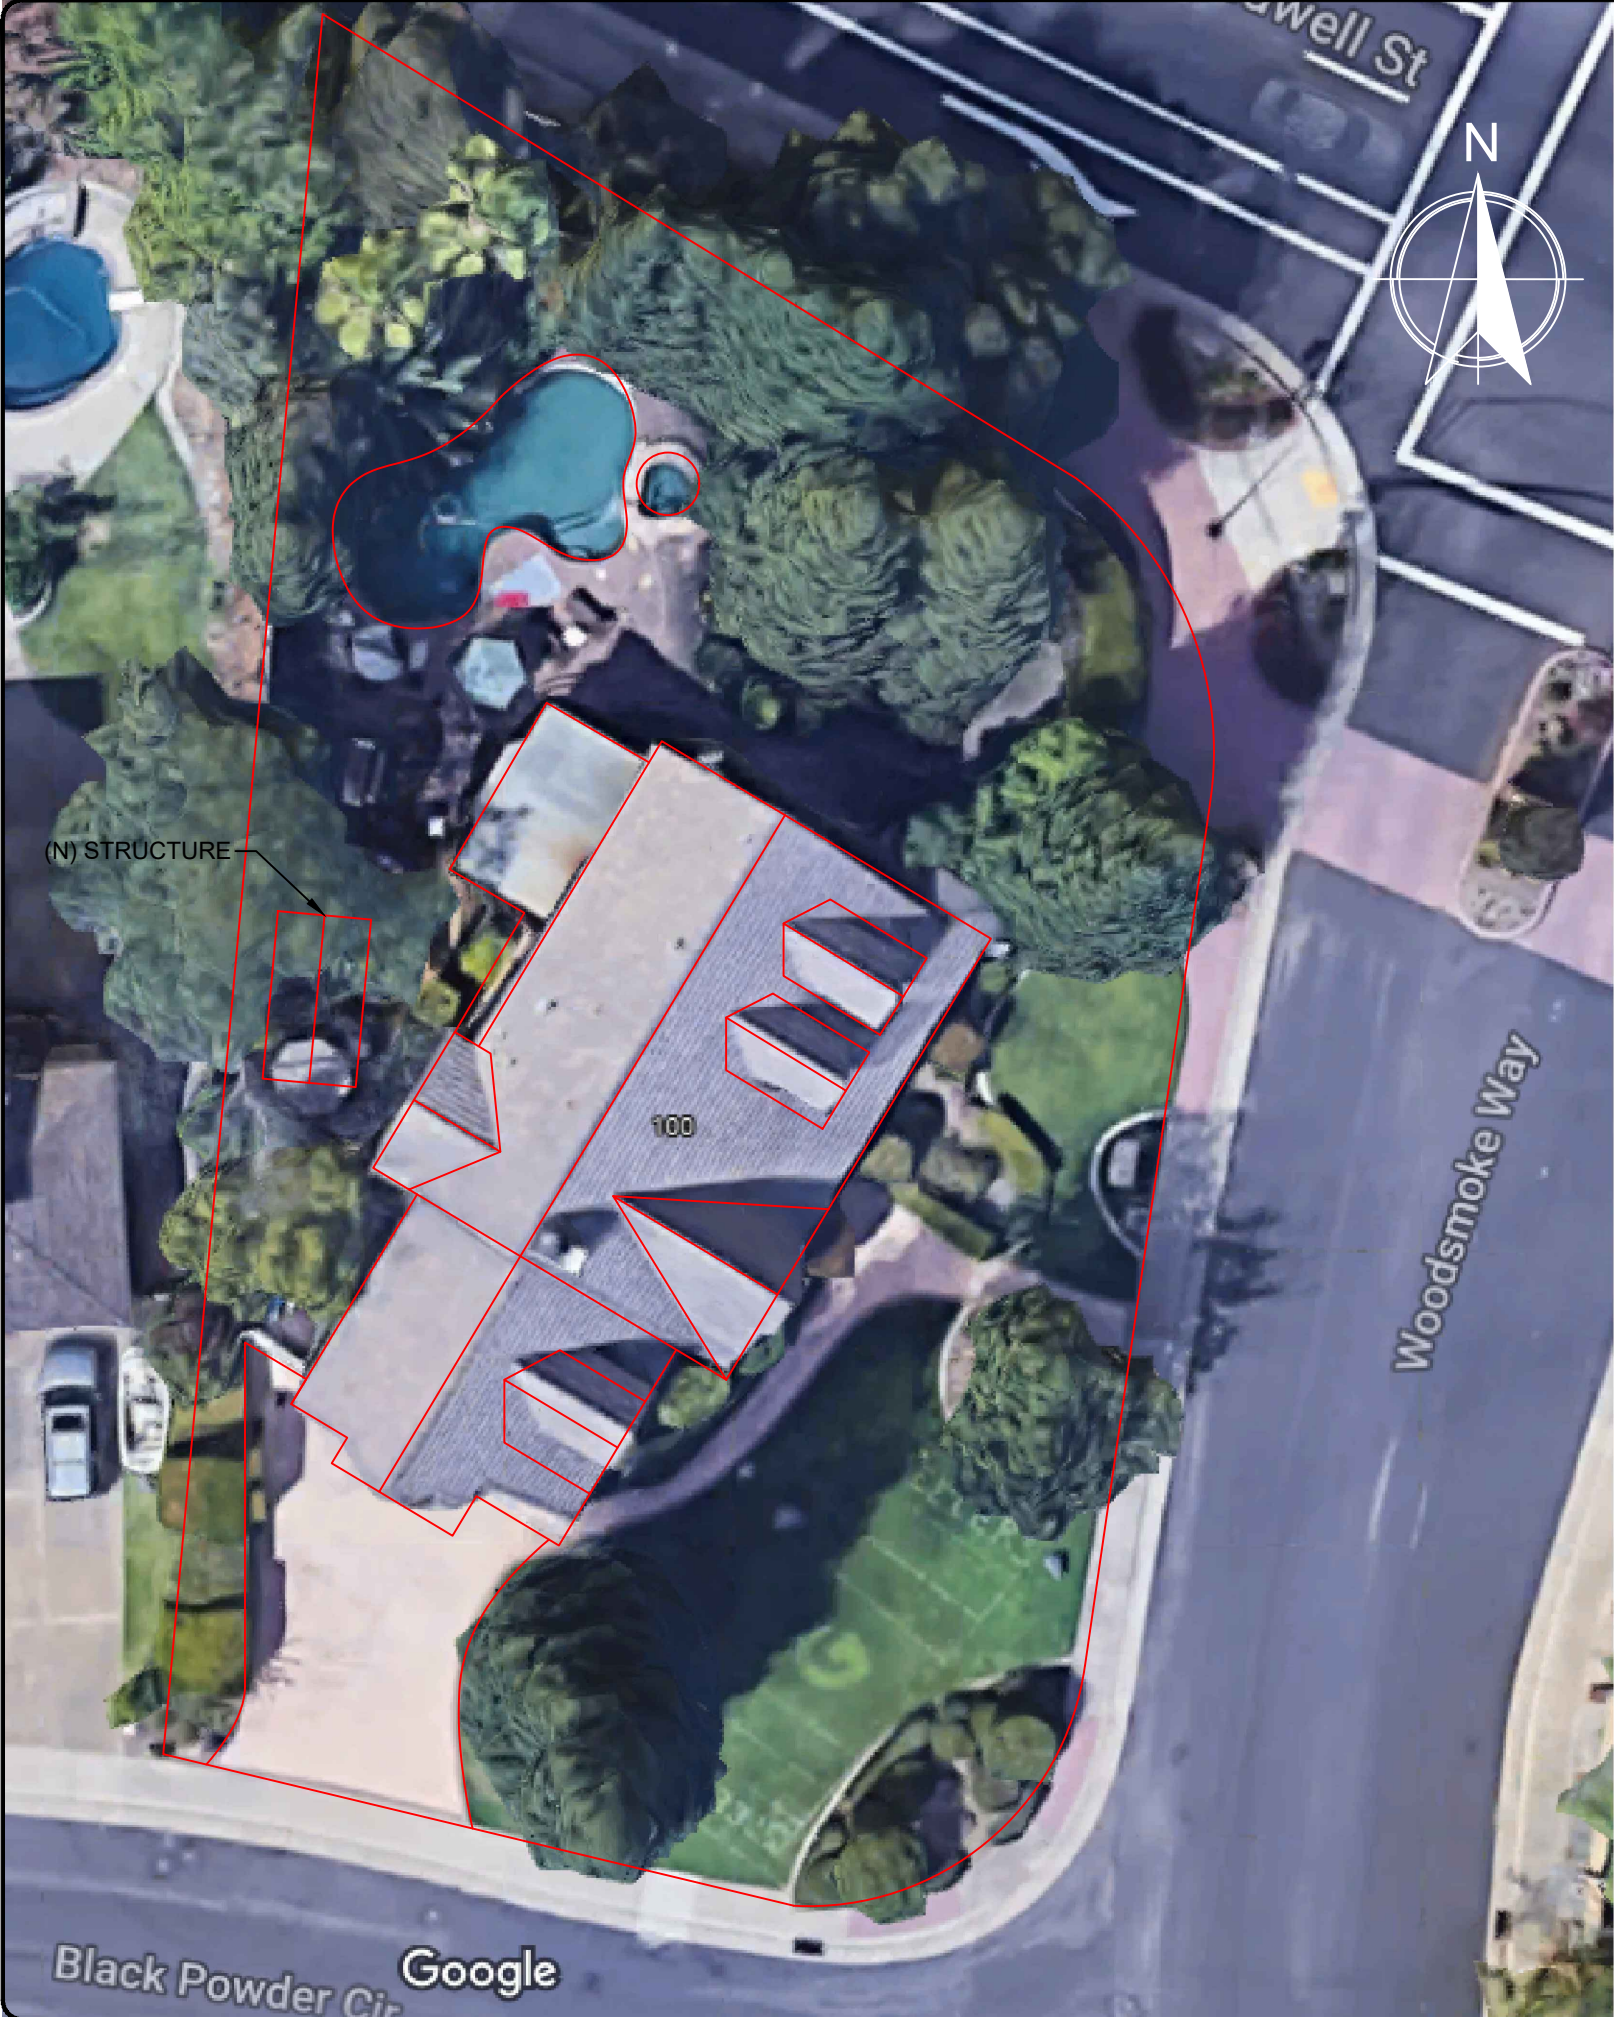

PROJECT / CUSTOMER

GARCIA RESIDENCE  
SHED PLAN

100 WOODSMOKE WAY  
FOLSOM, CA 95630  
APN: 072-0980-026-0000

(N) STRU

JEFF GARCIA  
100 WOODSMOKE WAY  
FOLSOM, CA 95630  
P. 916.612.2737

DATE: 05/27/2022



SCALE: 1/32" = 1'-0"

SHEET TITLE:

SITE PLAN

SHEET:

F-1

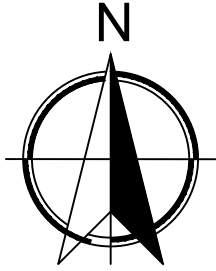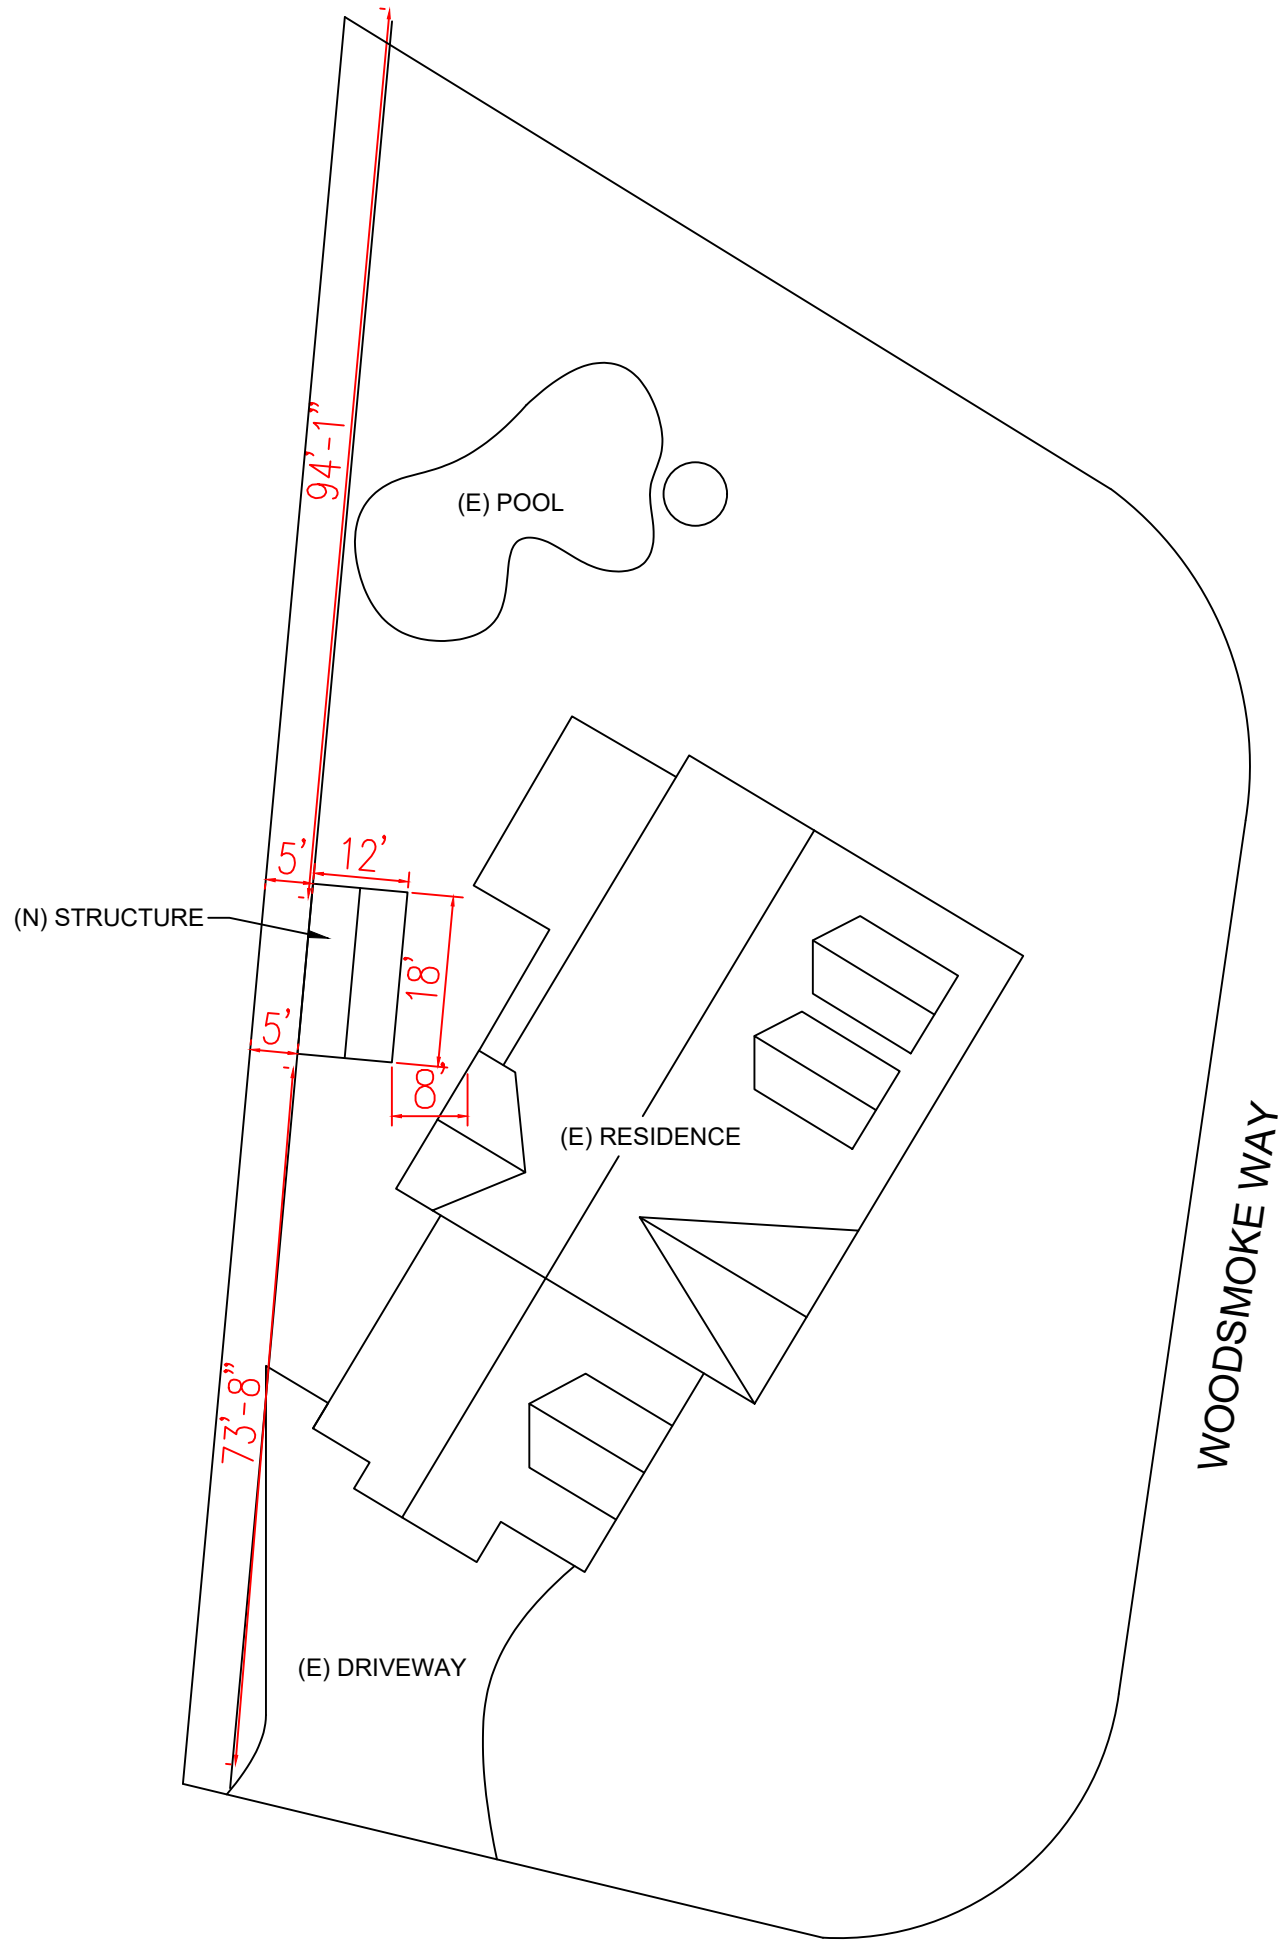

PROJECT / CUSTOMER

GARCIA RESIDENCE  
SHED PLAN  
100 WOODSMOKE WAY  
FOLSOM, CA 95630  
APN: 072-0980-026-0000

DATE: 05/27/2022





SCALE: 1/16" = 1'-0"

SHEET TITLE:

FRAMING  
PLAN

SHEET:

F-2

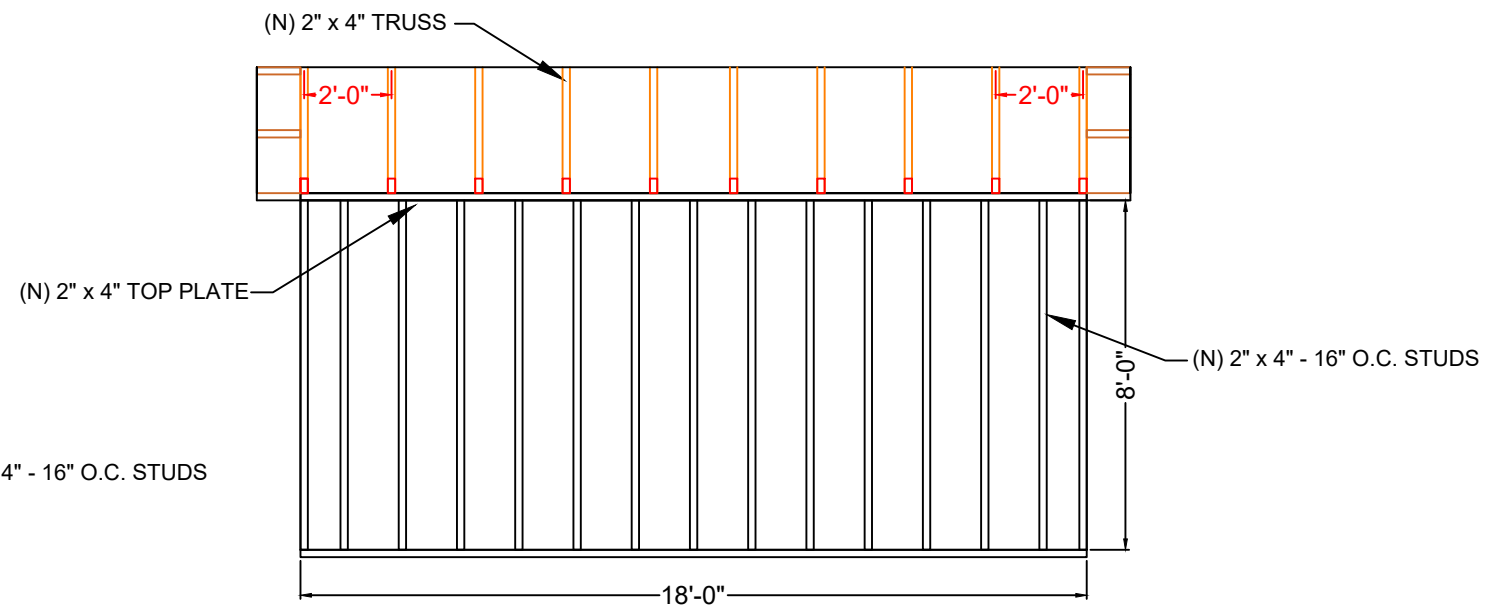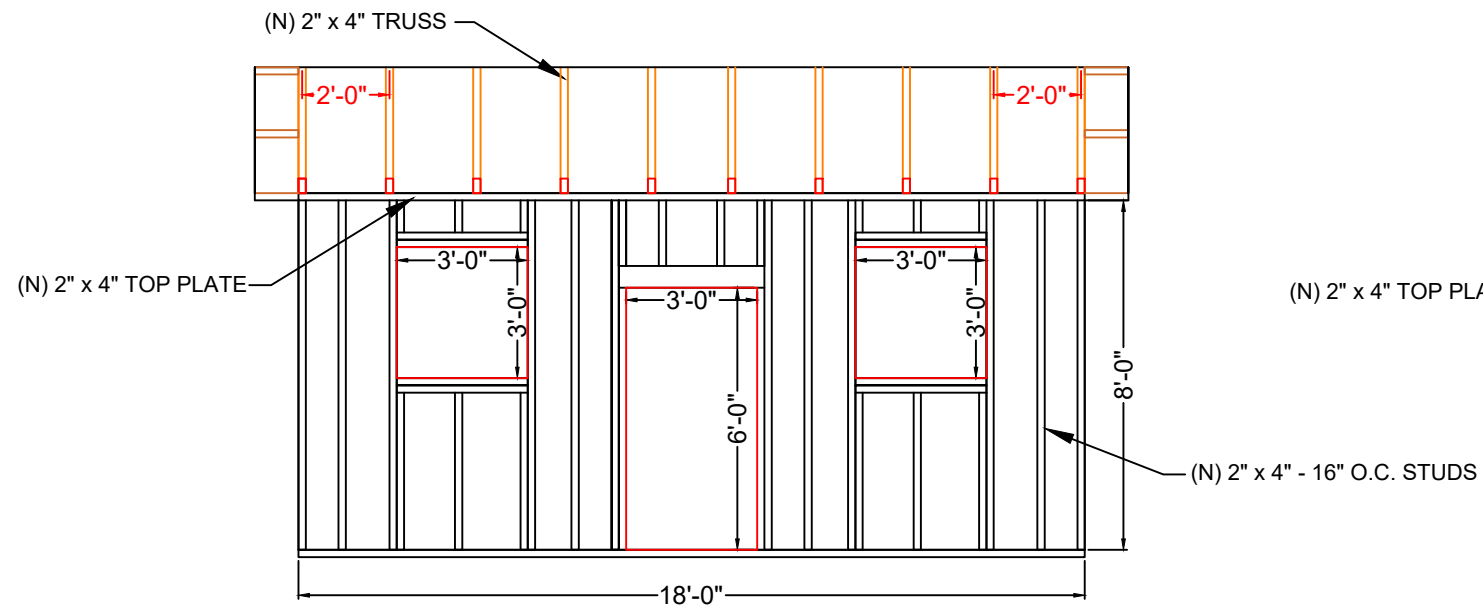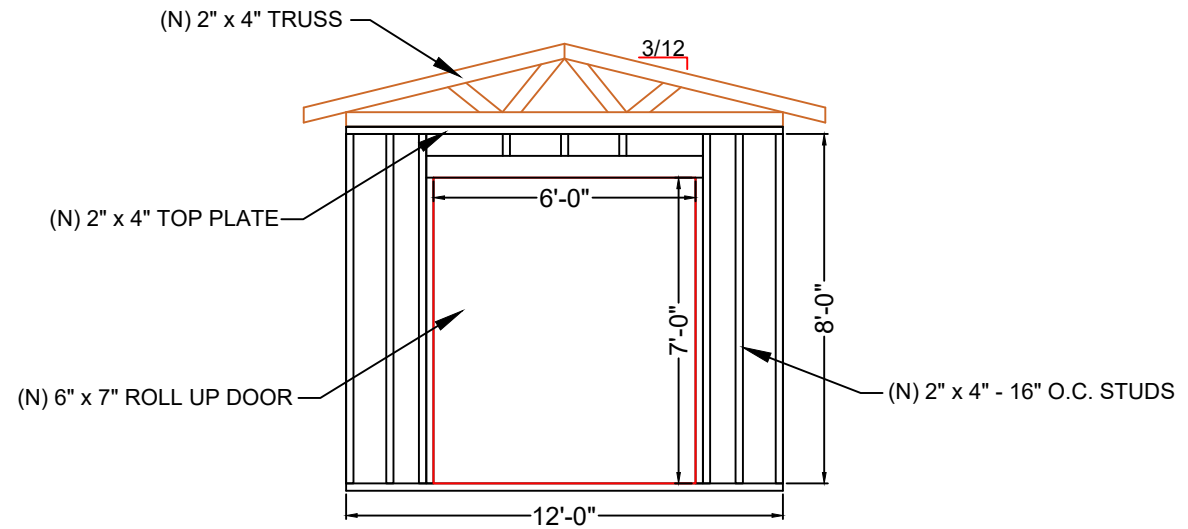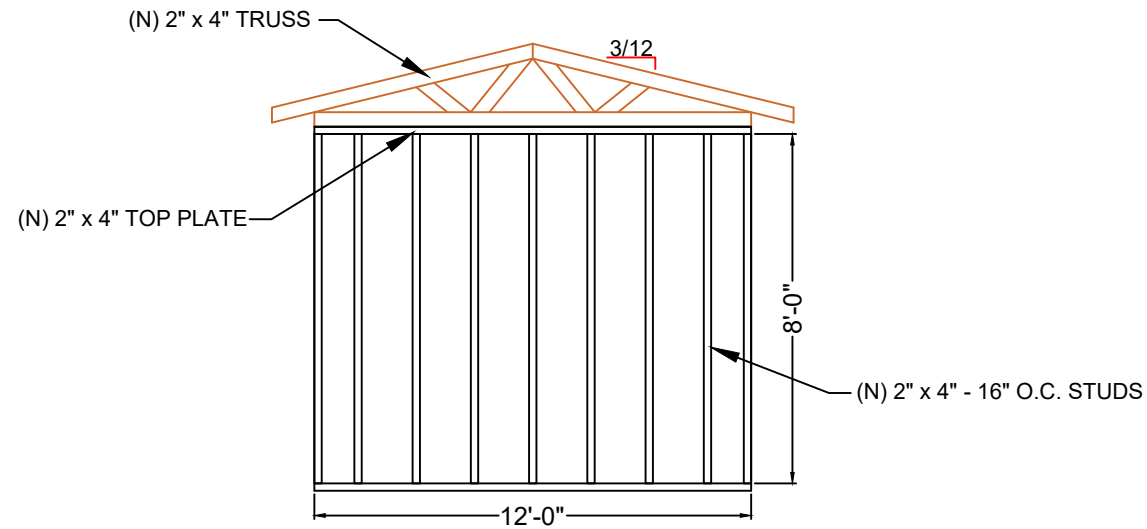

PROJECT / CUSTOMER

GARCIA RESIDENCE  
SHED PLAN  
100 WOODSMOKE WAY  
FOLSOM, CA 95630  
APN: 072-0980-026-0000

JEFF GARCIA  
100 WOODSMOKE WAY  
FOLSOM, CA 95630  
P. 916.612.2737

DATE: 05/27/2022  
SCALE: 1/32" = 1'-0"  
SHEET TITLE: FRAMING PLAN  
SHEET: F-3