



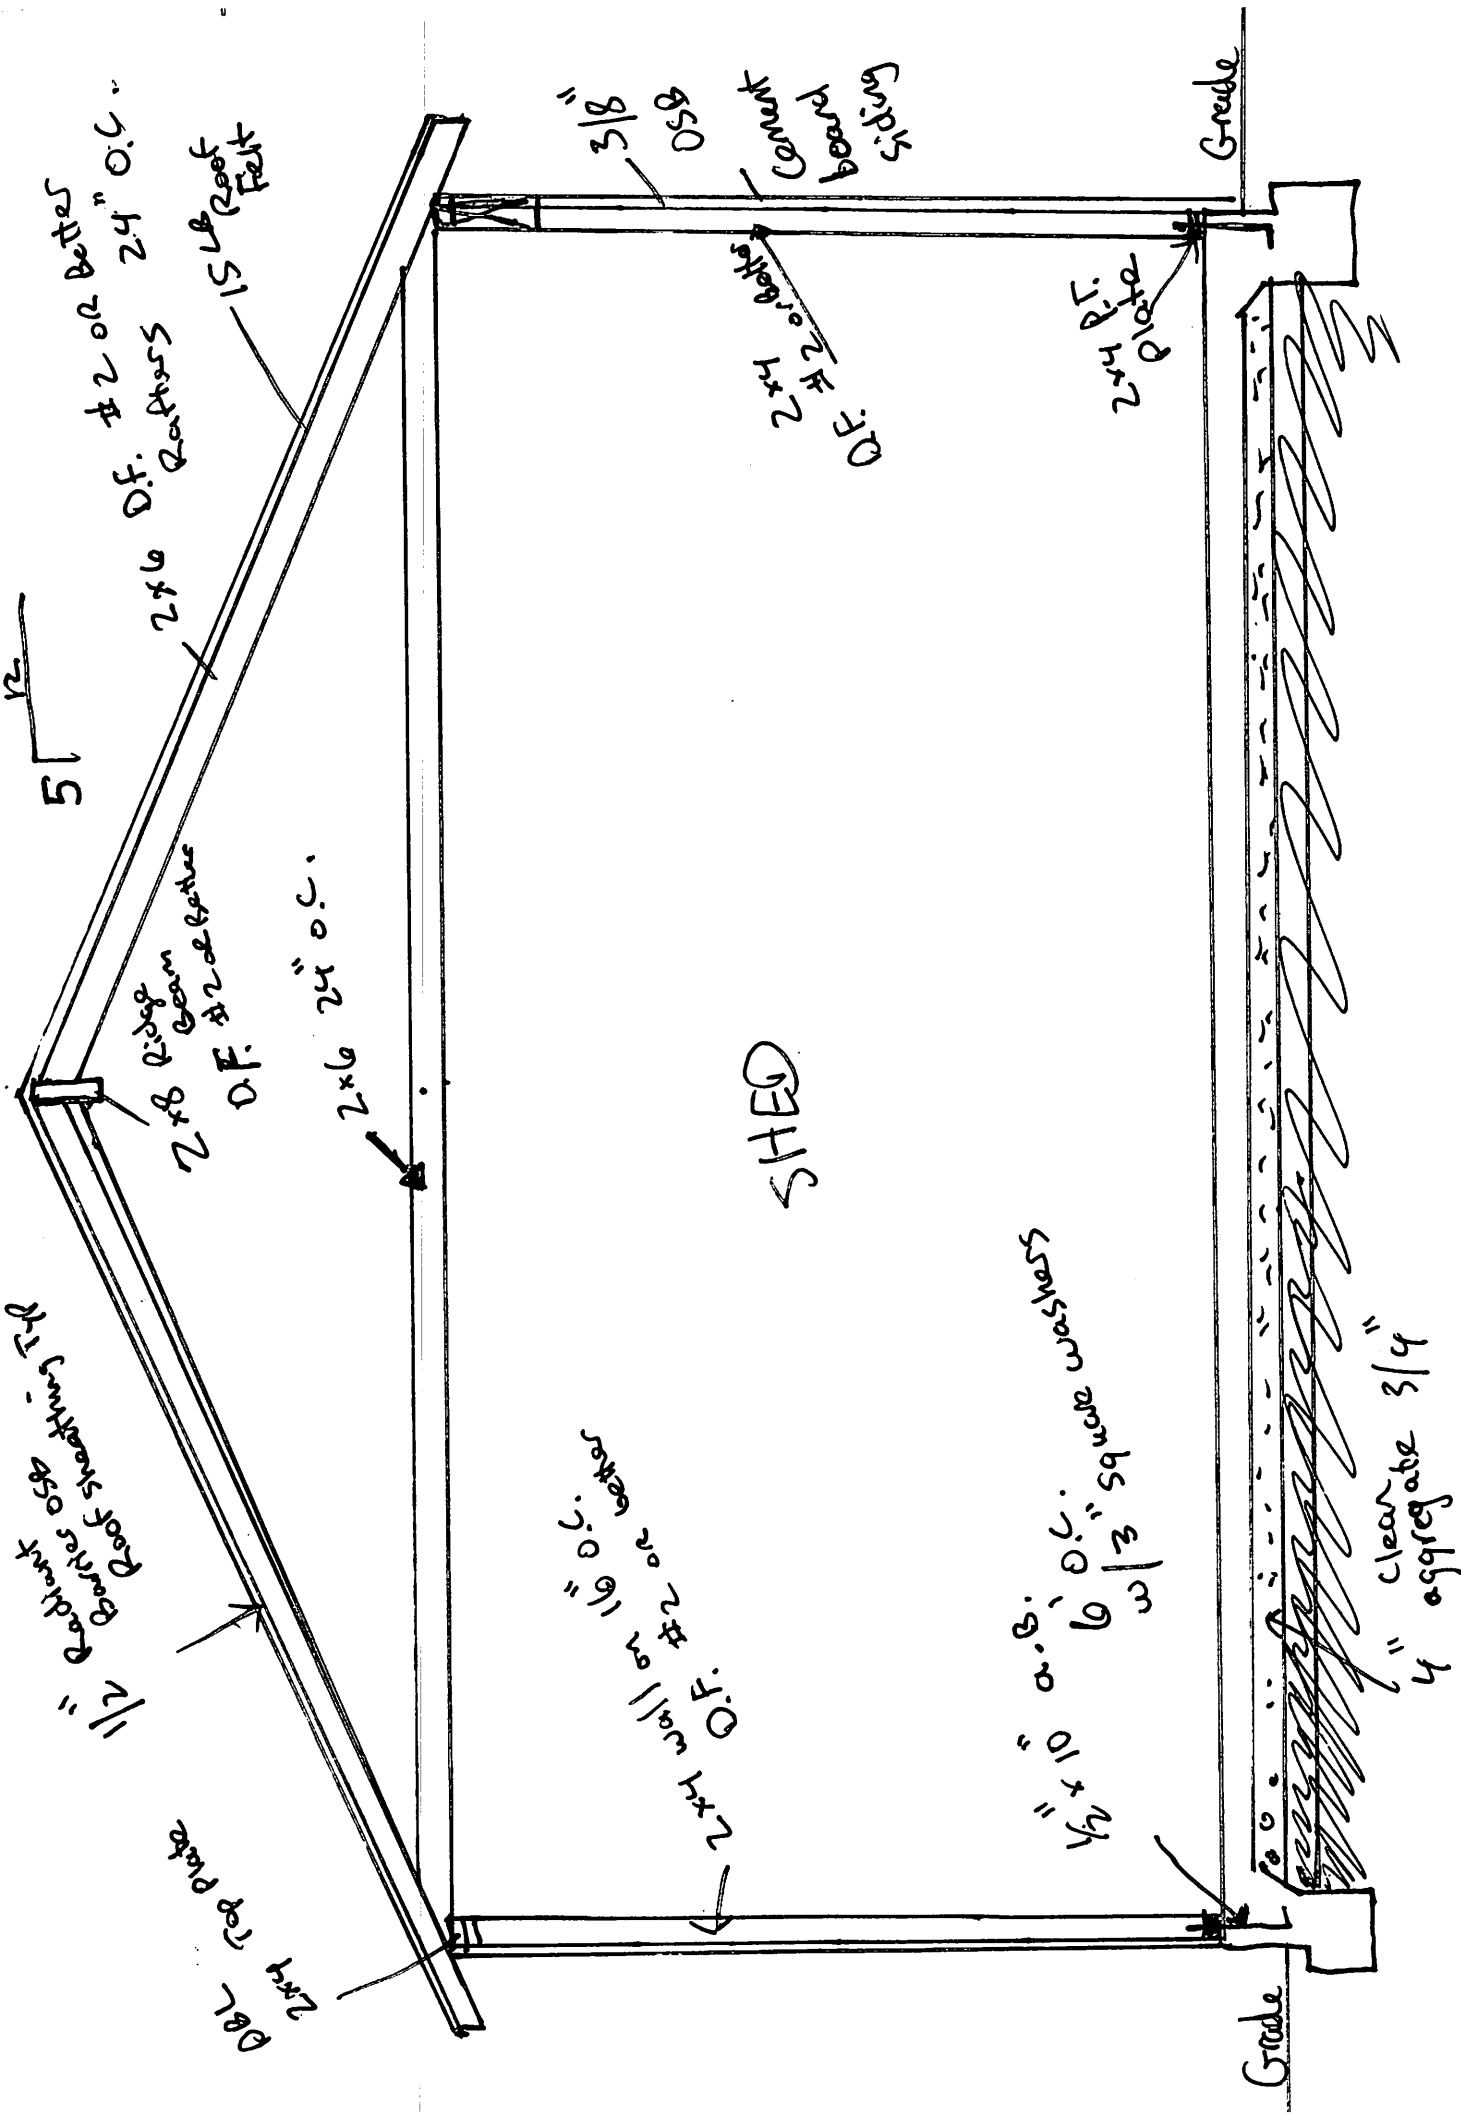

12" wide x 10" Deep FTK

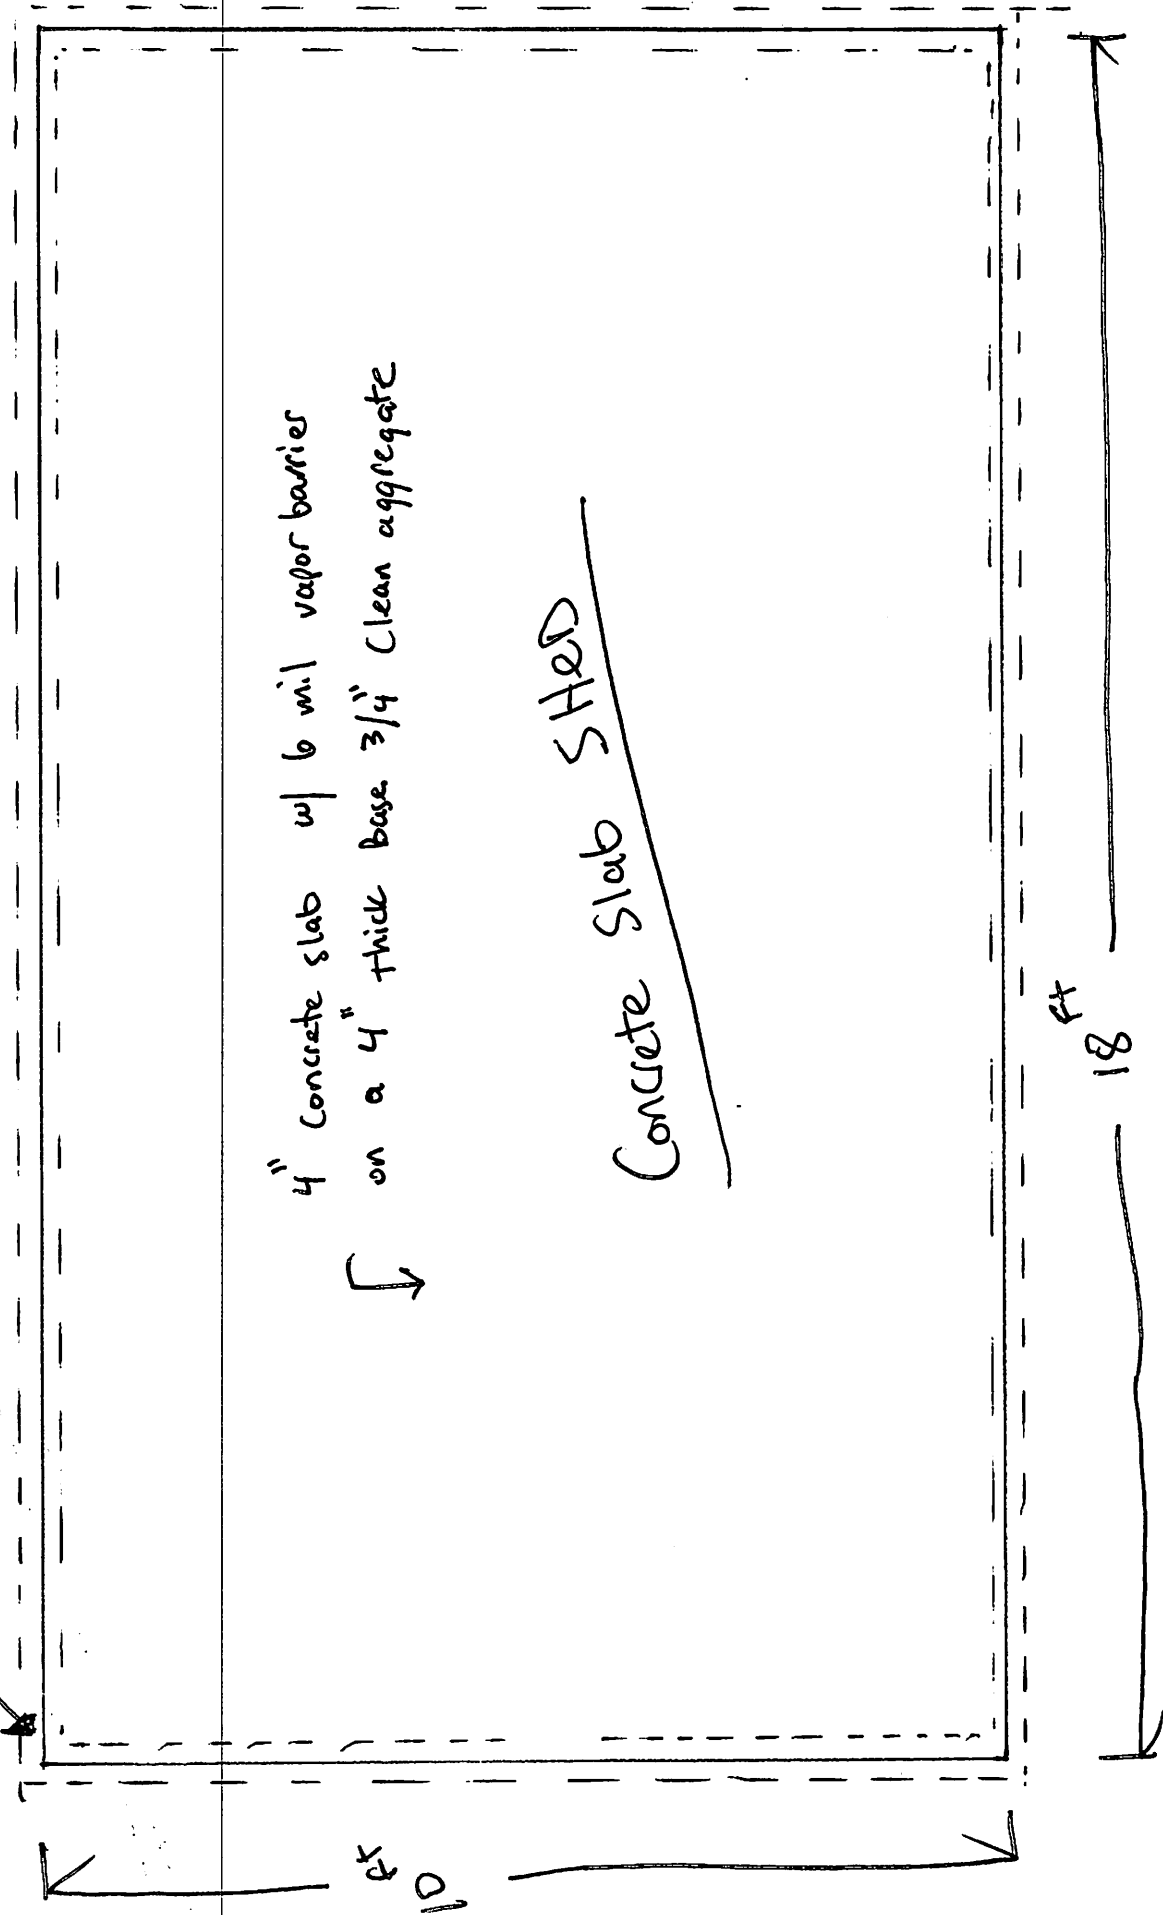

4" Concrete slab w/ 6 mil vapor barrier
on a 4" thick Base 3/4" Clean aggregate
↓

Concrete Slab SHED

