


SITE PLAN

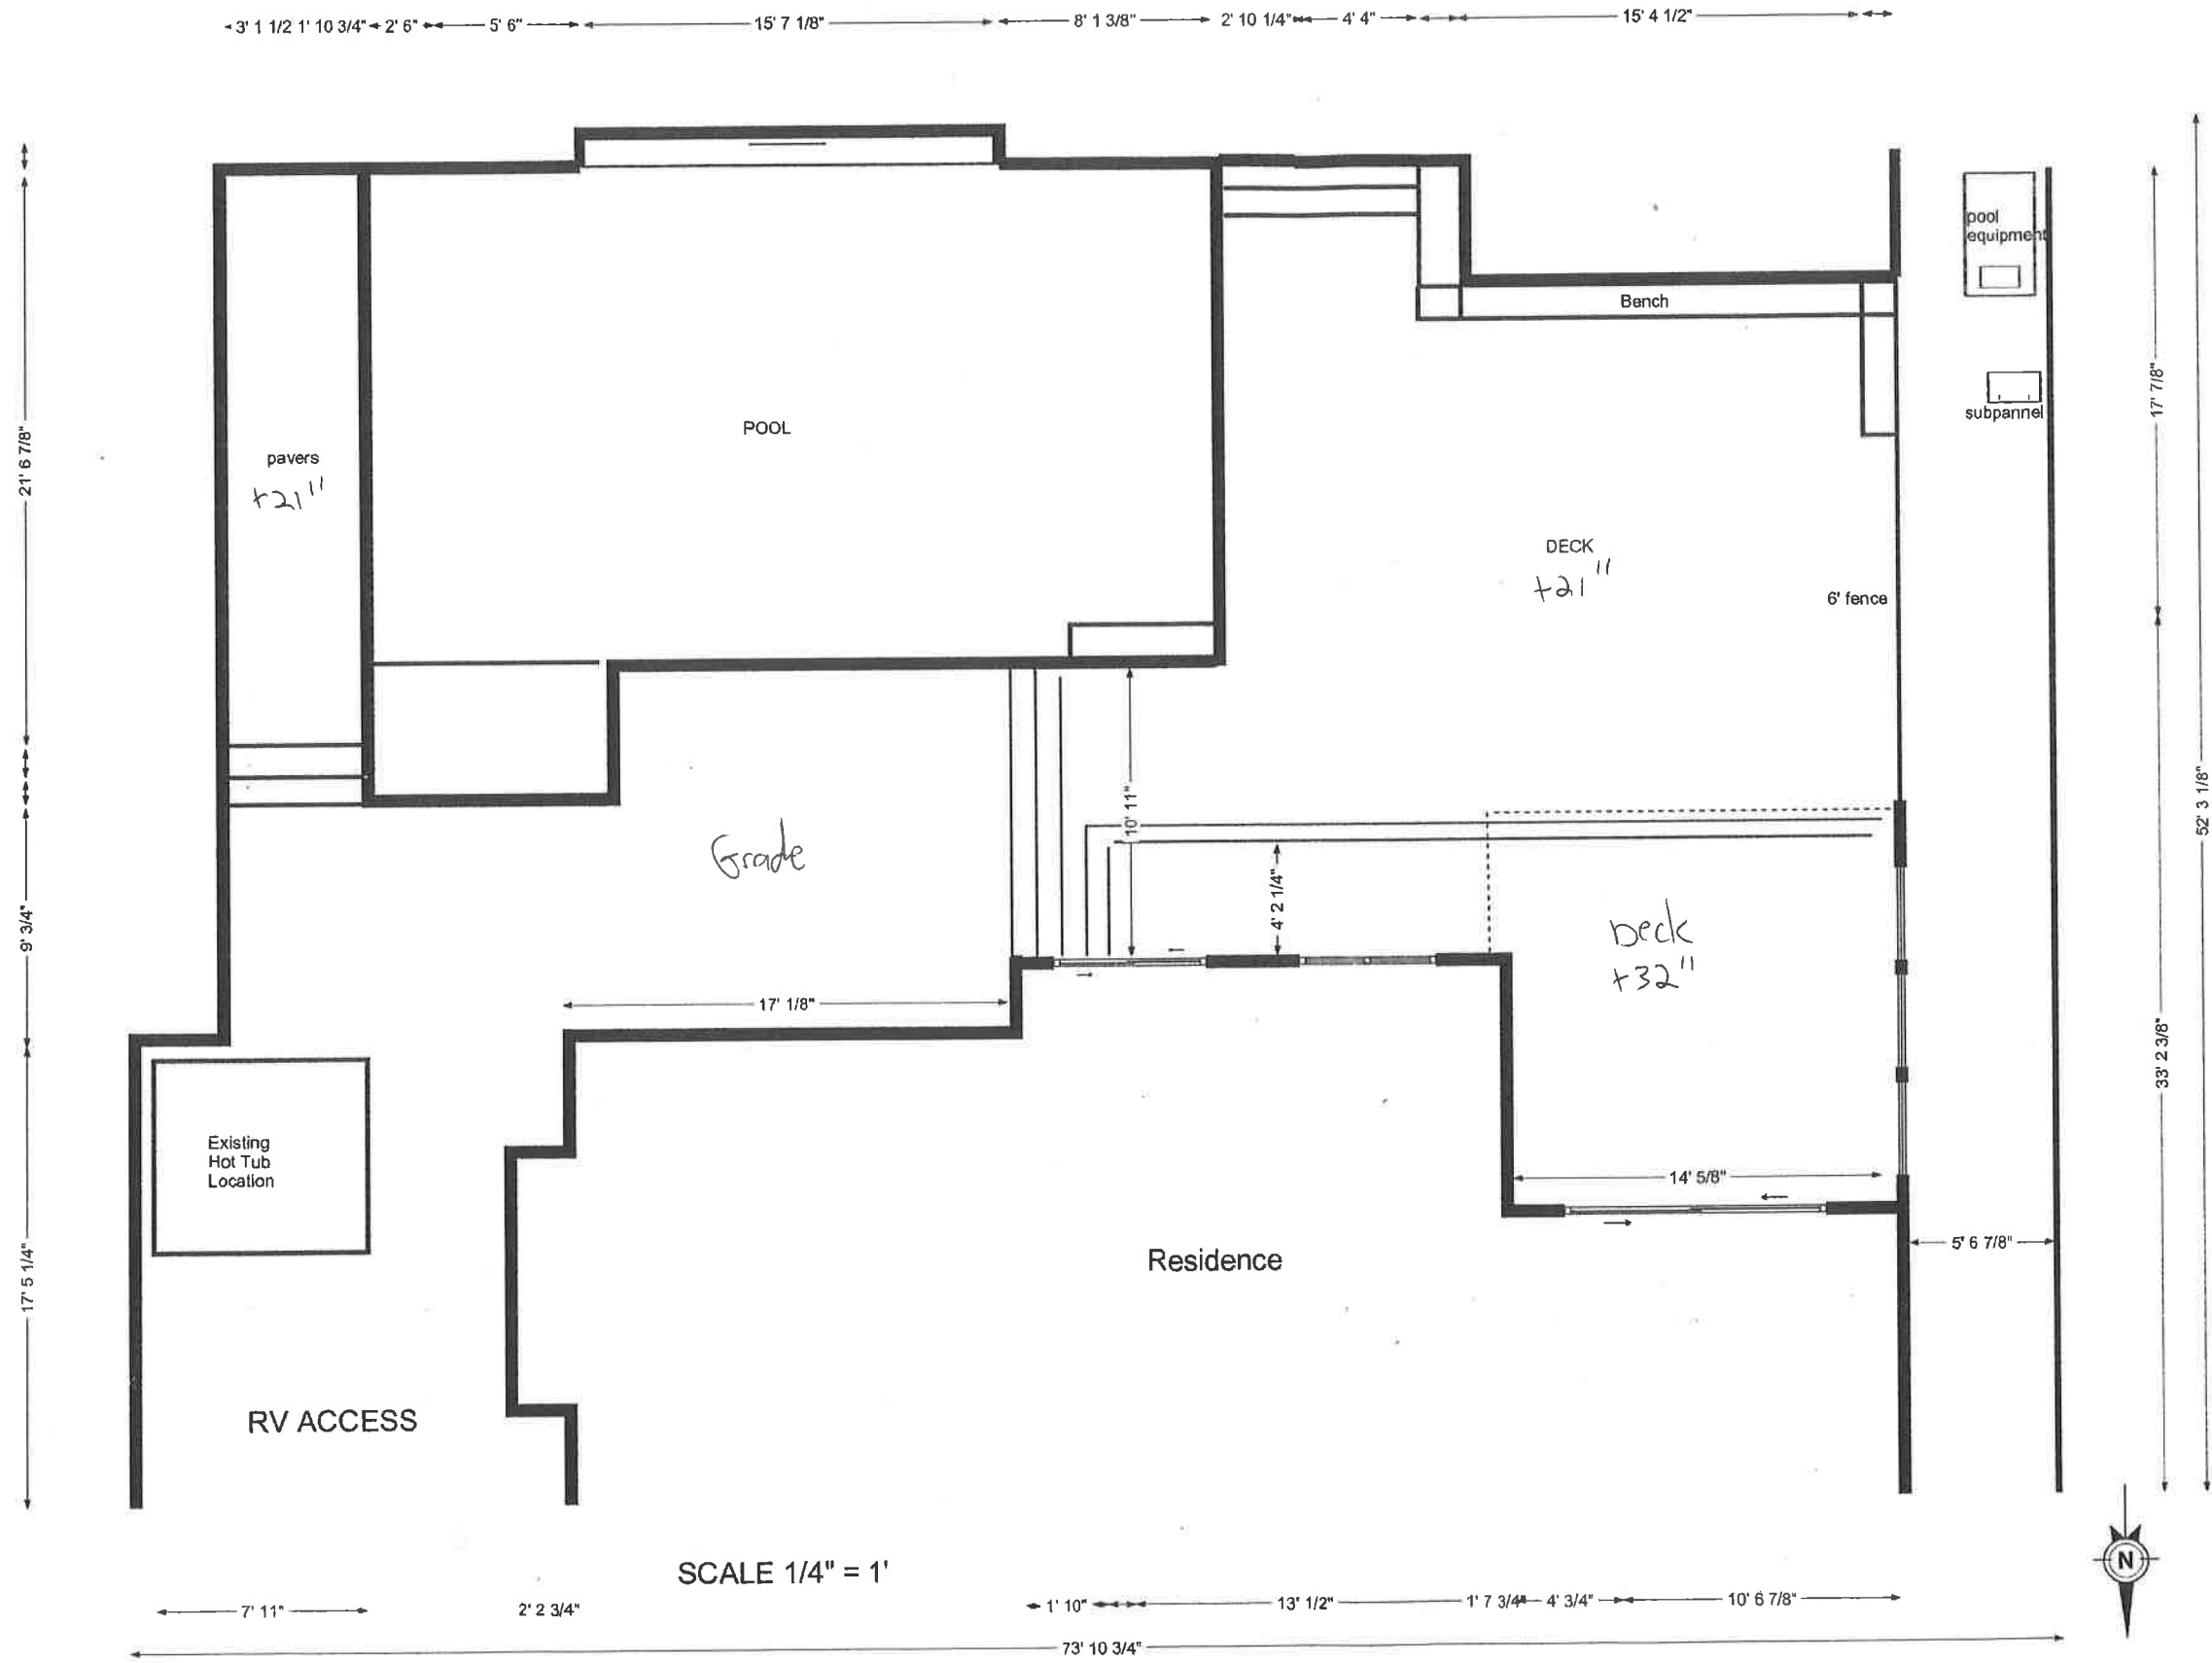

Johnson Patio, Deck
115 Brown Duvall lane
Erik Johnson - owner
916-281-8556

SCOPE OF WORK
pool deck pavers
wood frame deck
subpanel to patio
update master bathroom
sliding door/windows at patio

D-1 DETAILS, SPECIFICATIONS
SHEARWALL DETAILS

D-2 FRAMING DETAILS

S-1 UPPER & LOWER DECK FRAMING
FOUNDATION PLAN

E-1 ELECTRICAL PLAN

E-2 Front Elevation

R-1 remodel master bathroom


Front Elevation



E-2a Front
Elevation

East Elevation

Existing
Residence

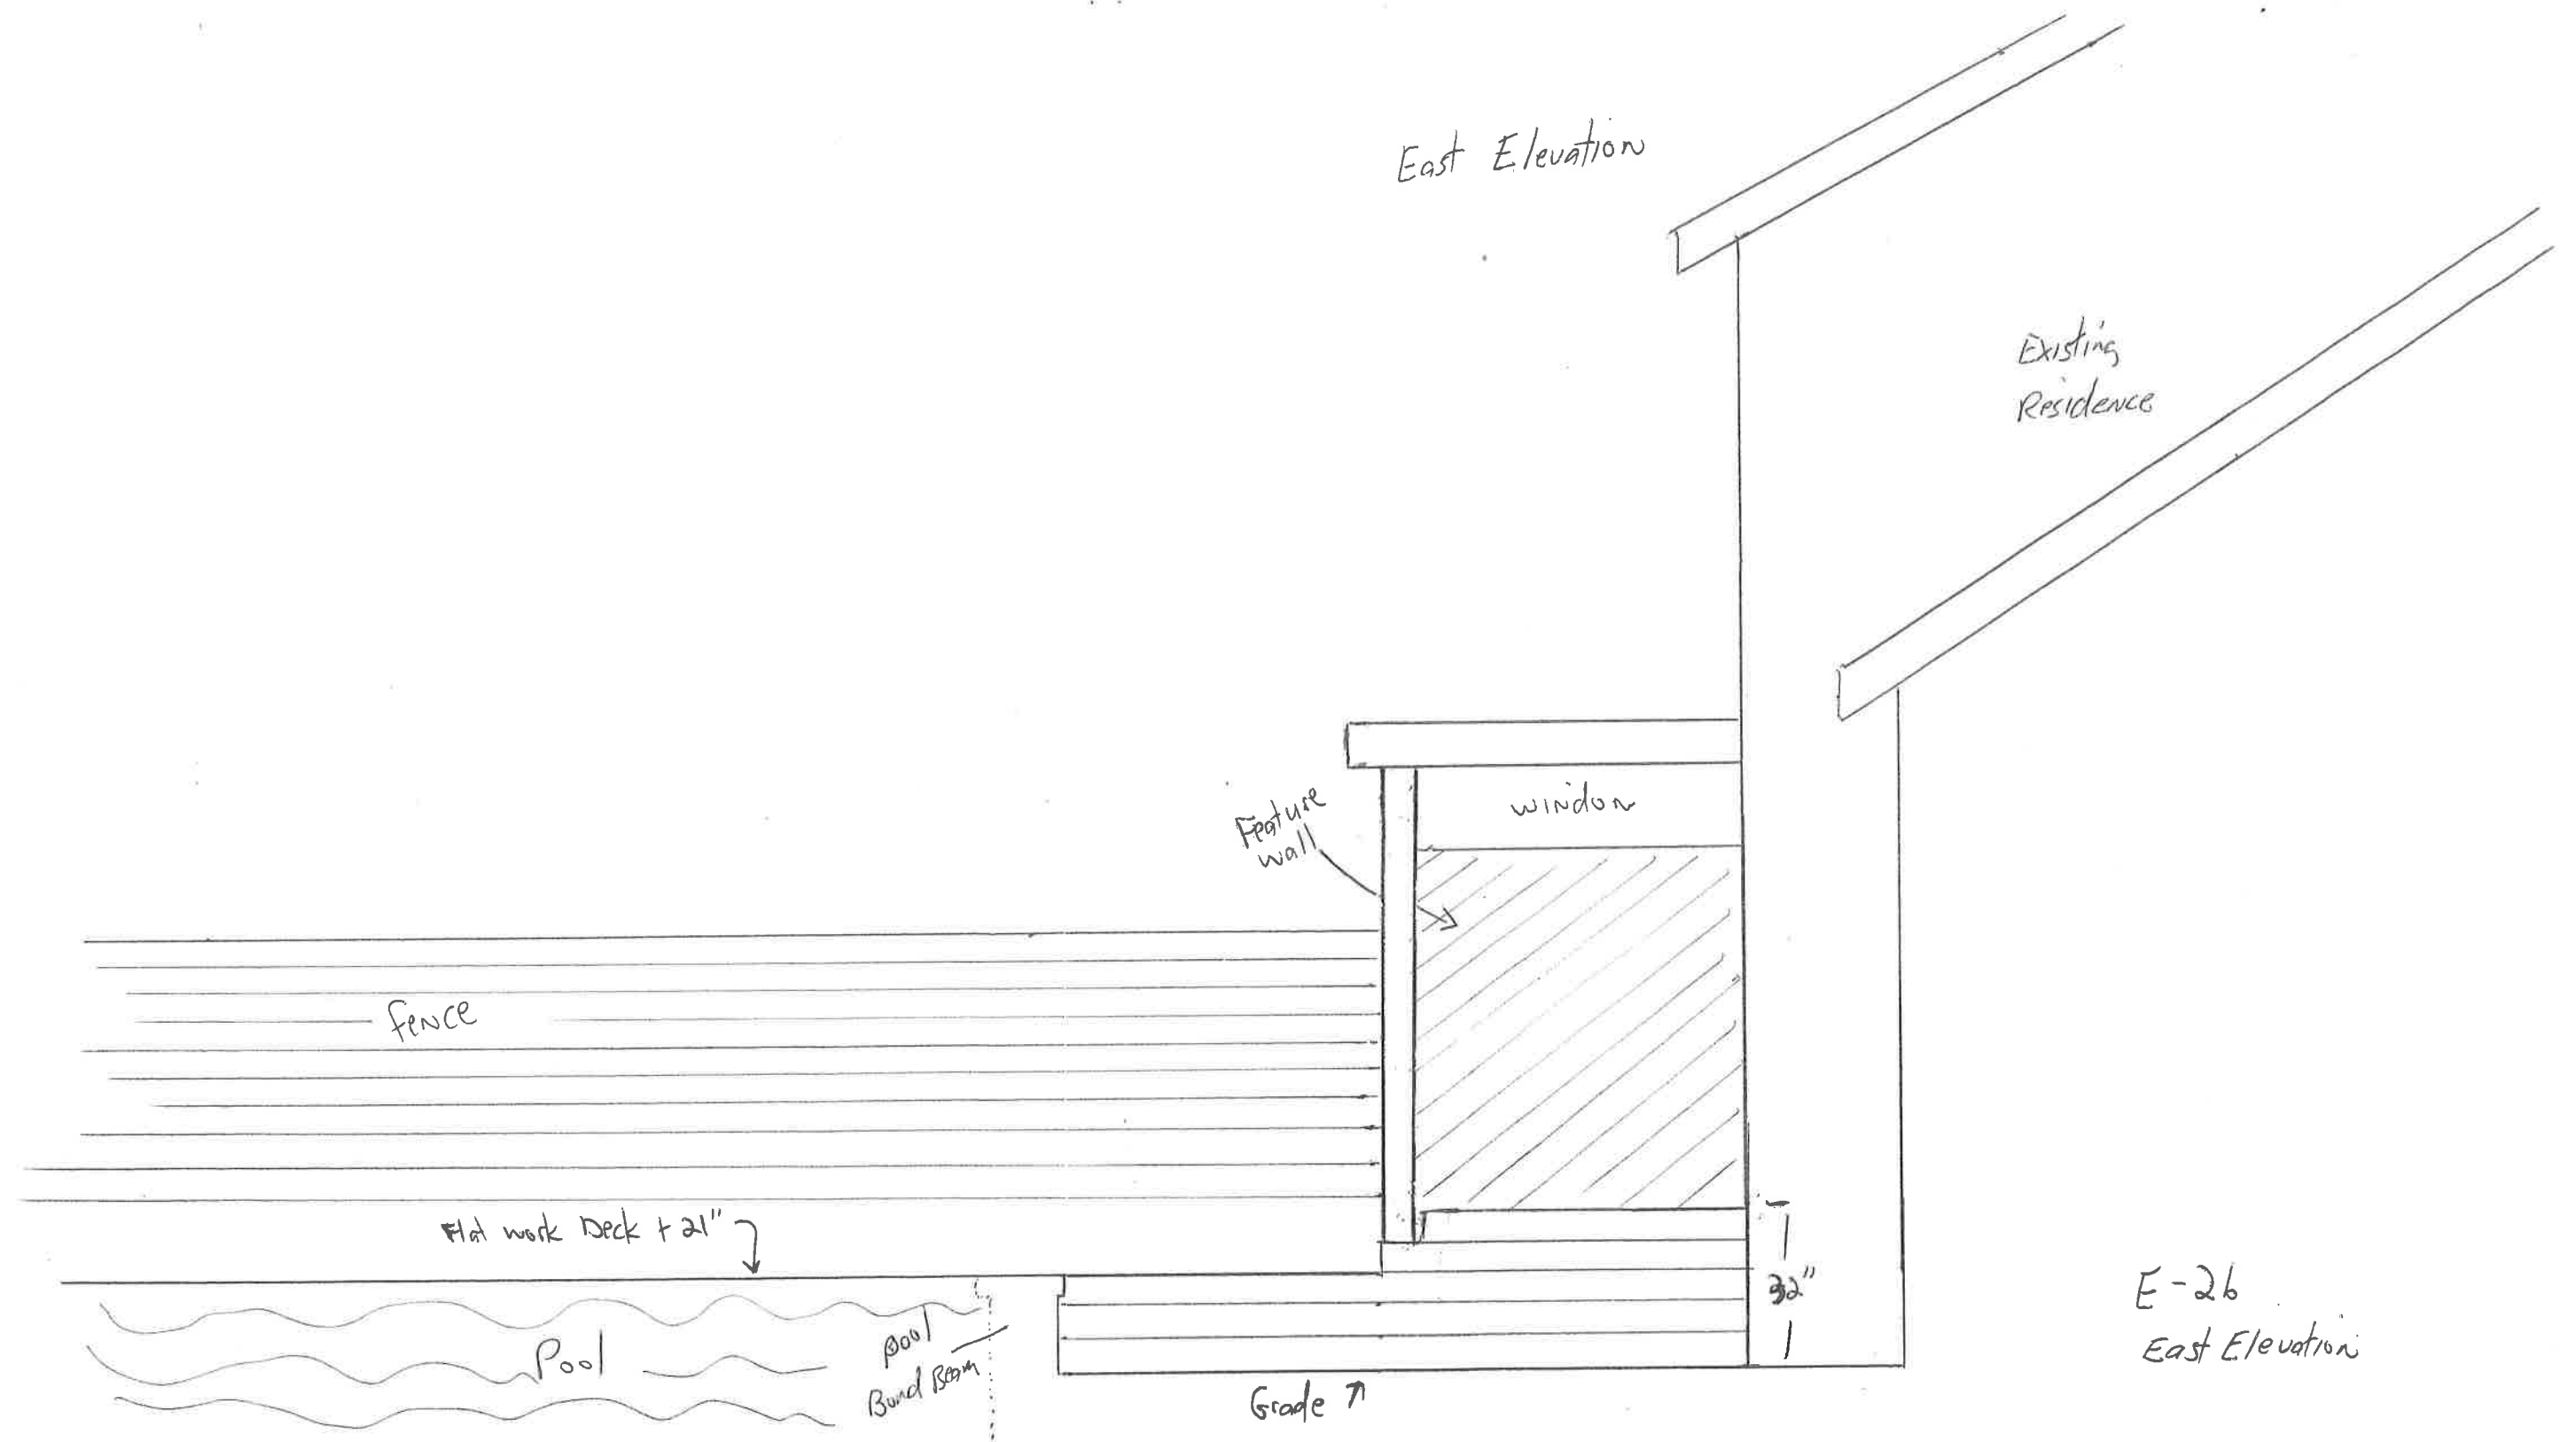

E-26
East Elevation

west elevation

Existing Residence

