
DESCRIPTION	EXISTING	PROPOSED	
PROPERTY LINE			
ROW			
OVERHEAD ELEC & TELEPHOI	VE они они		
LOT LINE			
CENTERLINE			
SW, CURB & GUTTER			
STORM DRAIN	XX"SD>		
SANITARY SEWER	XX"SS		<i>_</i>
WATER			
DOMESTIC WATER	$ (\tilde{X}\tilde{X}^{"}D\tilde{W})$ $ -$		
GAS LINE	GAS		
SDMH	D		///
DROP INLET			
2'x3' DROP INLET			
SSMH	S		
WATER VALVE	\bowtie		
WATER METER	□WM		
BOLLARD	۲		
UTILITY POLE	-0-		
STREET LIGHT	\sim		
FENCE	X X		
RETAINING WALL BLOCK WALL			
INDEX CONTOUR	25 /		
INTERMEDIATE CONTOURS			
TREE & DRIP			
CONTROL POINT	A 100.00		APN: 070-0062-0
5/8 REBAR LS 6013	PK		FOLSOM AERIE NO FOE
PK & WASHER LS 6013	X		
TREE TO BE REMOVED			
ASPHALT PAVING			
LANDSCAPE			
CONCRETE (PEDESTRIAN SIDI	EWALK)		
ABBREVIATION	IS		
	OH OVER HEAD POWE		
AC ASPHALT CONCRETE CL CENTERLINE BW BOTTOM OF WALL DI DROP INLET (E) EXISTING	PUEPUBLIC UTILITY EA(P)PROPOSEDPCCPORTLAND CONCRSDMHSTORM DRAIN MANSSMHSANITARY SEWER	RETE CEMENT IHOLE	

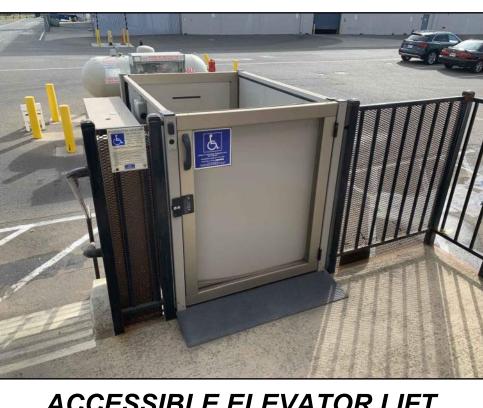

ΤW

UG


WA WATER


WM WATER METER

TOP OF WALL

UNDERGROUND

ACCESSIBLE ELEVATOR LIFT (EXAMPLE ONLY) NOT TO SCALE

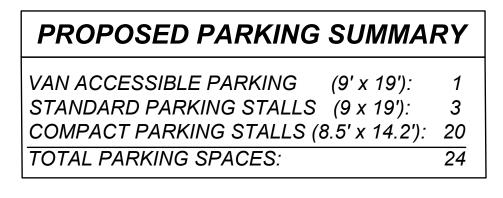

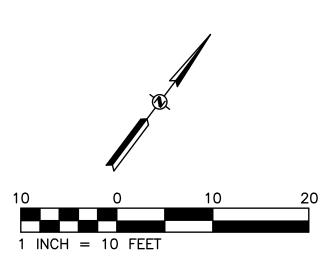


FL FLOW LINE


IRR IRRIGATION

DR GRATE

INV INVERT


GB GRADE BREAK

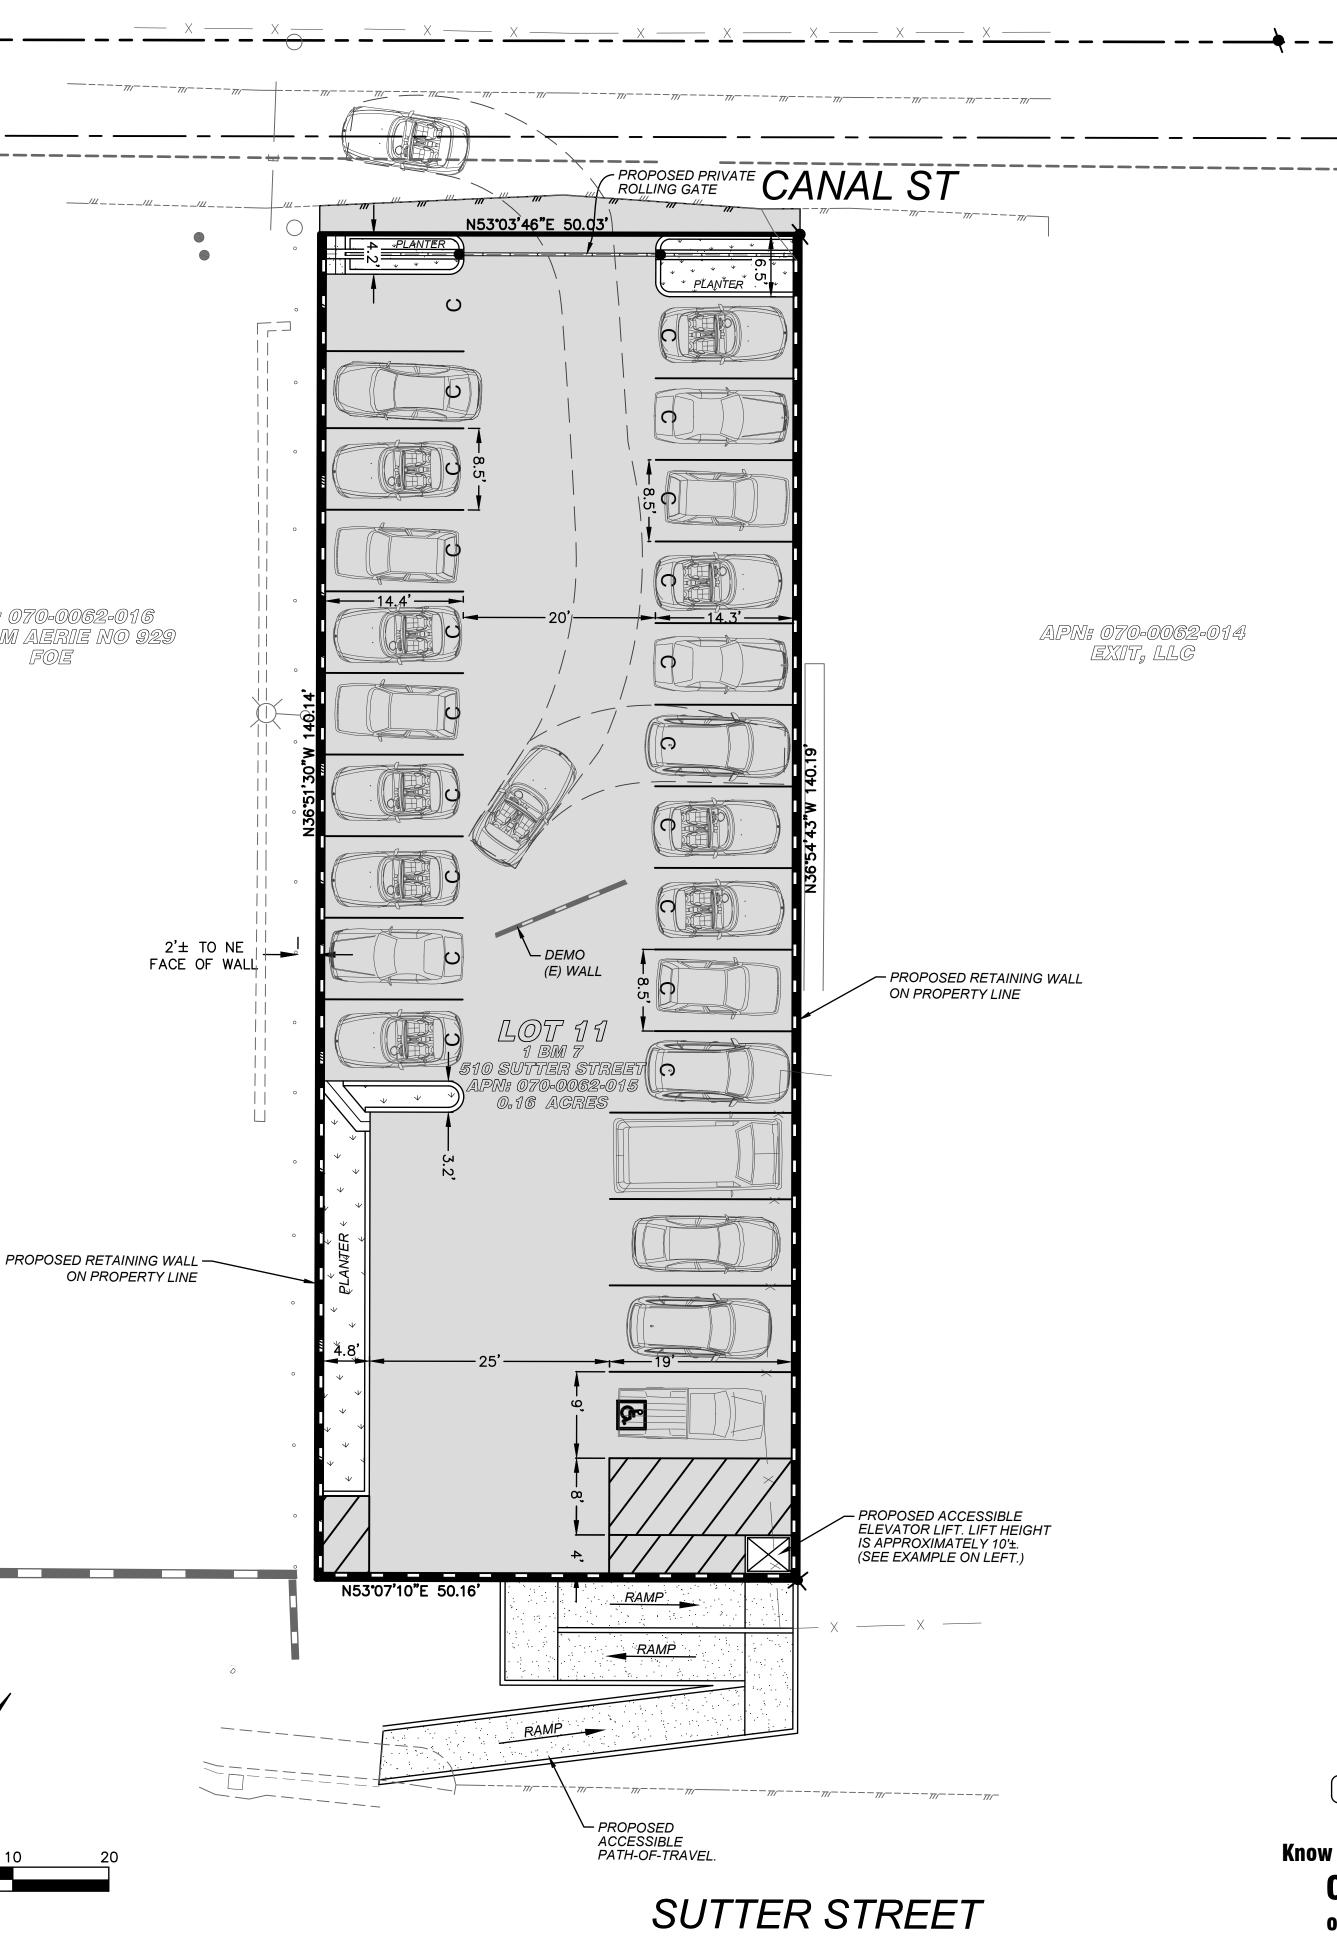

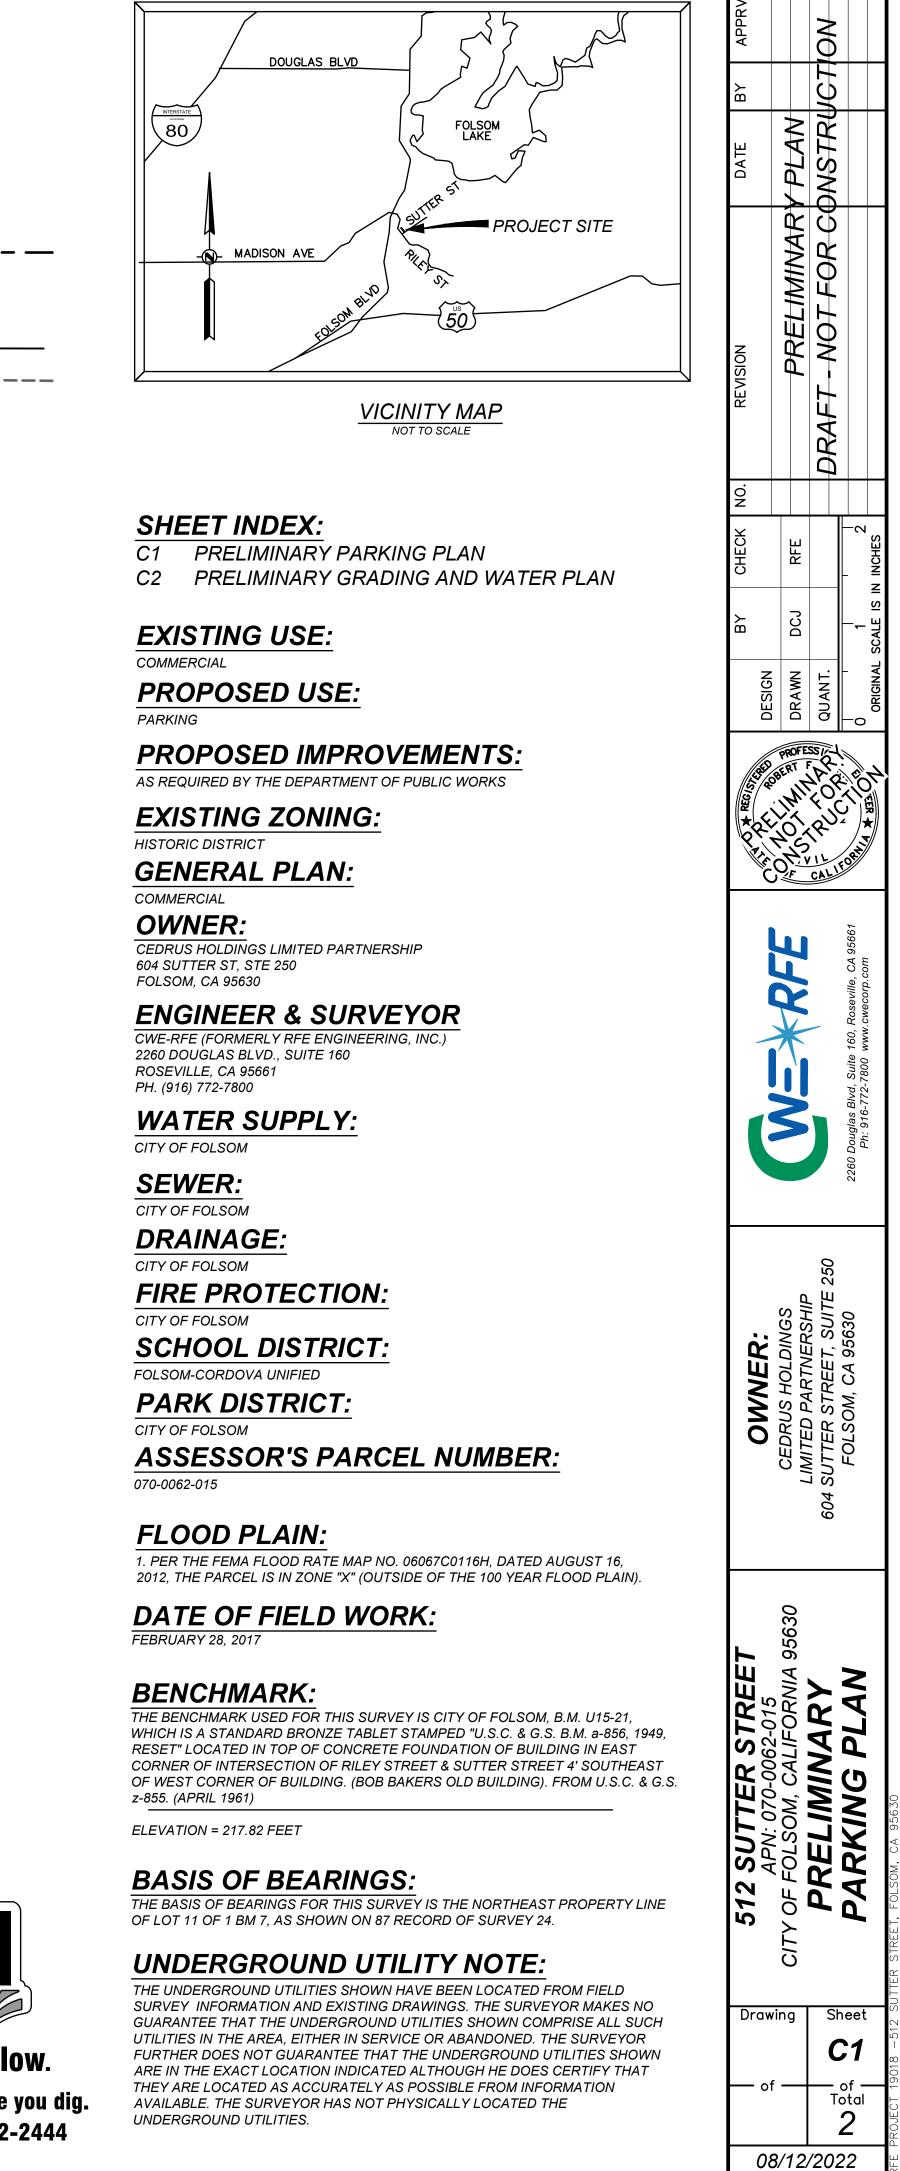

811

Know what's **below**. **Call** before you dig. or (800) 642-2444

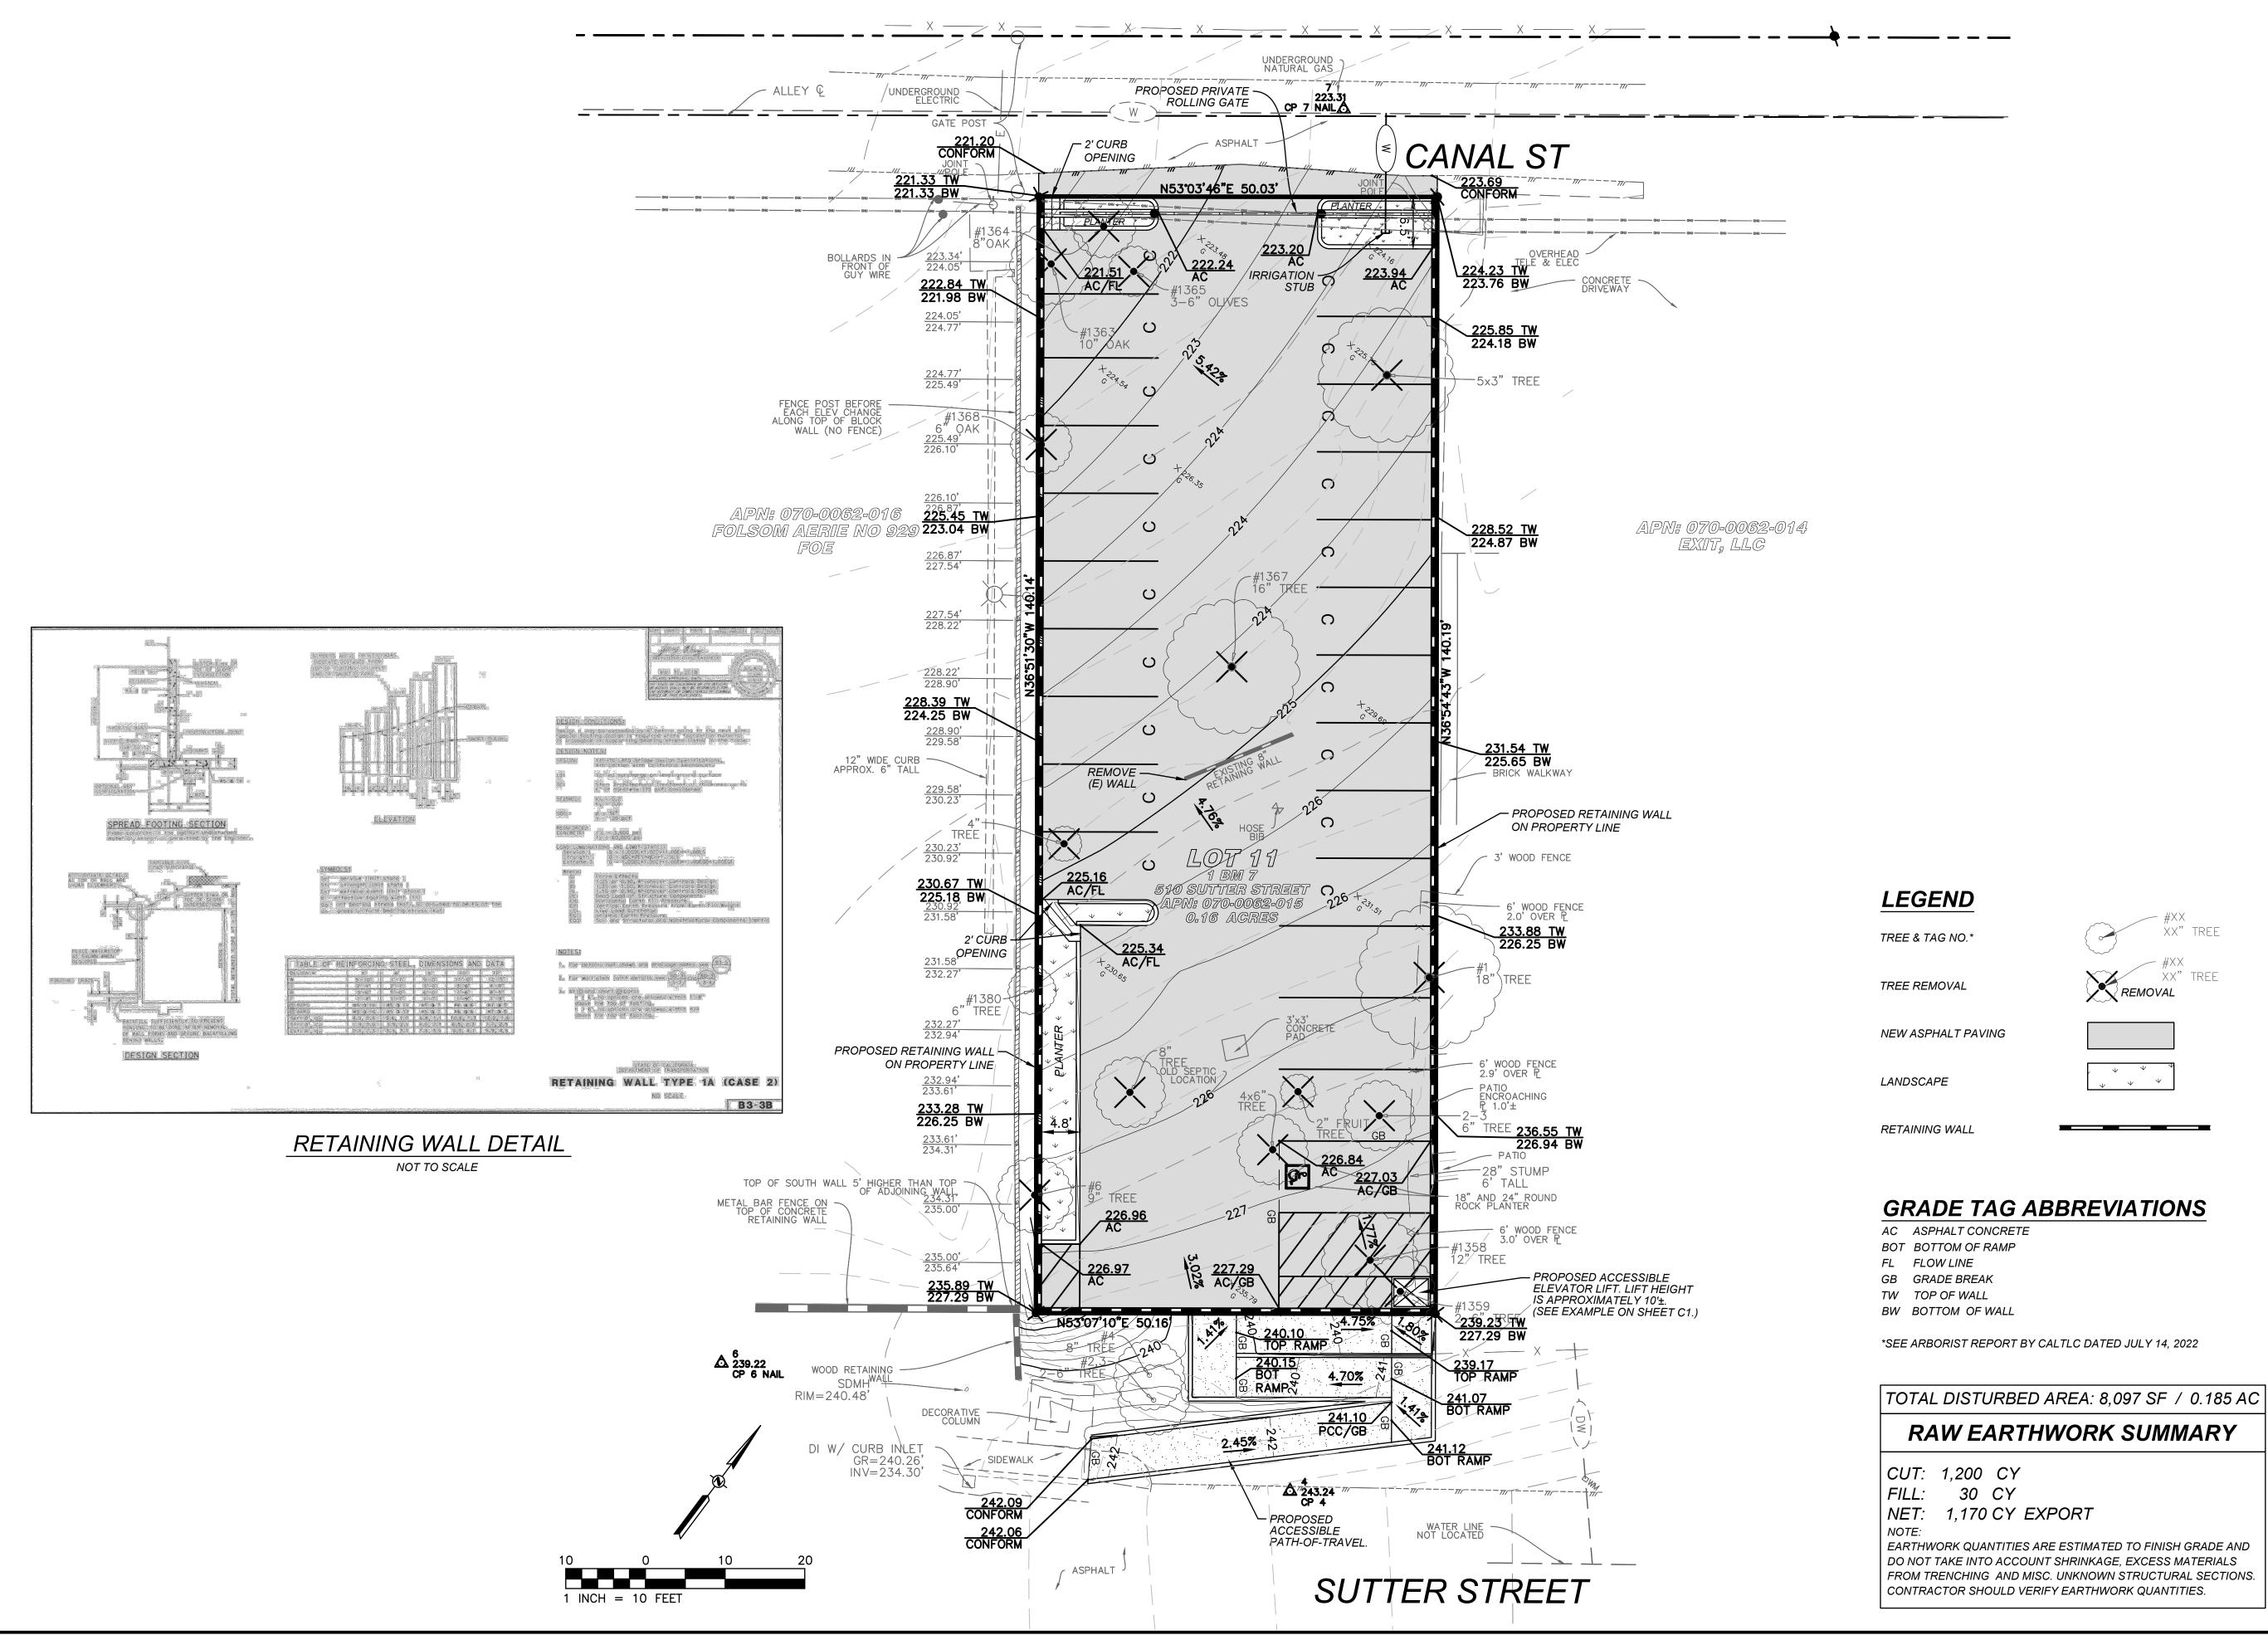

0	o	512 SUTTER STREET	OWNER:		DFSICN	B	CHECK NO.	REVISION	DATE B	BY API	APPRV'D
8/12/	f —	CITY OF FOLSOM, CALIF	CEDRUS HOLDINGS	WIX KFE	DRAWN	N DCJ	RFE	PRELIMINARY PLAN	Y PLAN		
			604 SUTTER STREET, SUITE 250		PLACE AND AND ANT	Ŀ.		DRAFT - NOT FOR CONSTRUCTION	DNSTRUC	STION	
22	2	AND WATER PLAN	FOLSOM, CA 95630	2260 Douglas Blvd, Suite 160, Roseville, CA 95661 Ph: 916-772-7800 www.cwecorp.com		ORIGINAL SCALE IS IN INCHES	IN INCHES				
RFE PROJECT	19018 -5	RFE PROJECT 19018 –512 SUTTER STREET, FOLSOM, CA 95630			- -]

DO NOT TAKE INTO ACCOUNT SHRINKAGE, EXCESS MATERIALS FROM TRENCHING AND MISC. UNKNOWN STRUCTURAL SECTIONS.



Know what's **below**. **Call** before you dig. or (800) 642-2444