


1" = 20'







Kshiti T GUJAR
2106 Horseshoe Glen Cir.
Folsom CA 95630

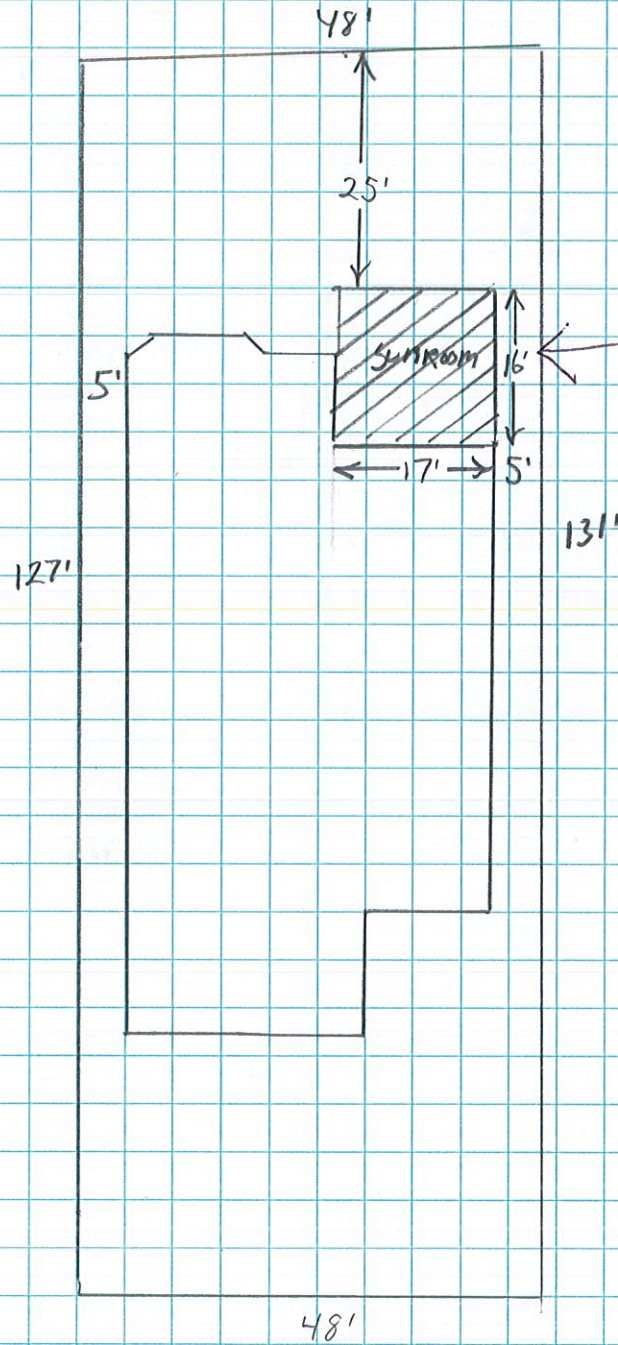

PROPOSED
16' x 17'
SUN ROOM

48'
Horseshoe Glen Cir

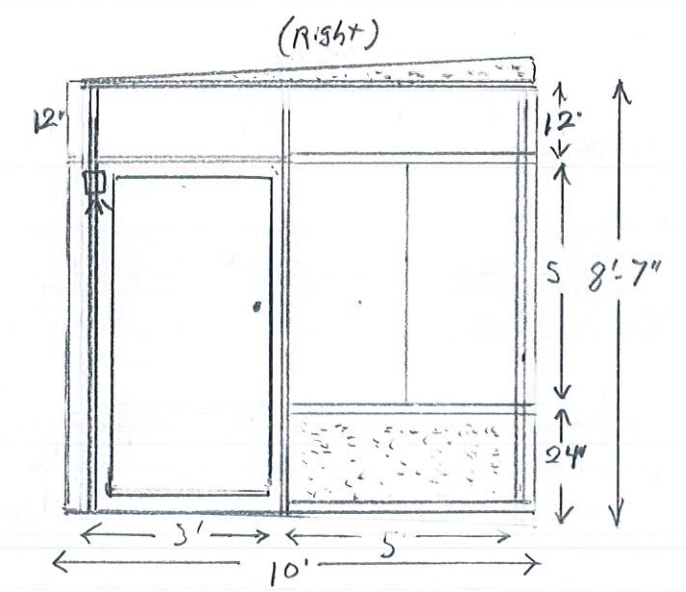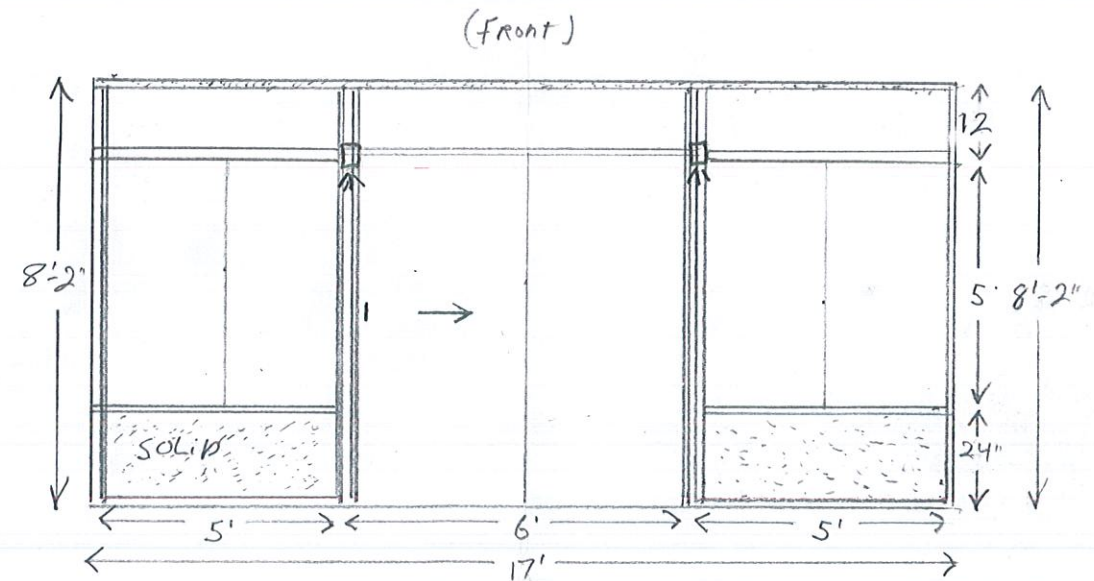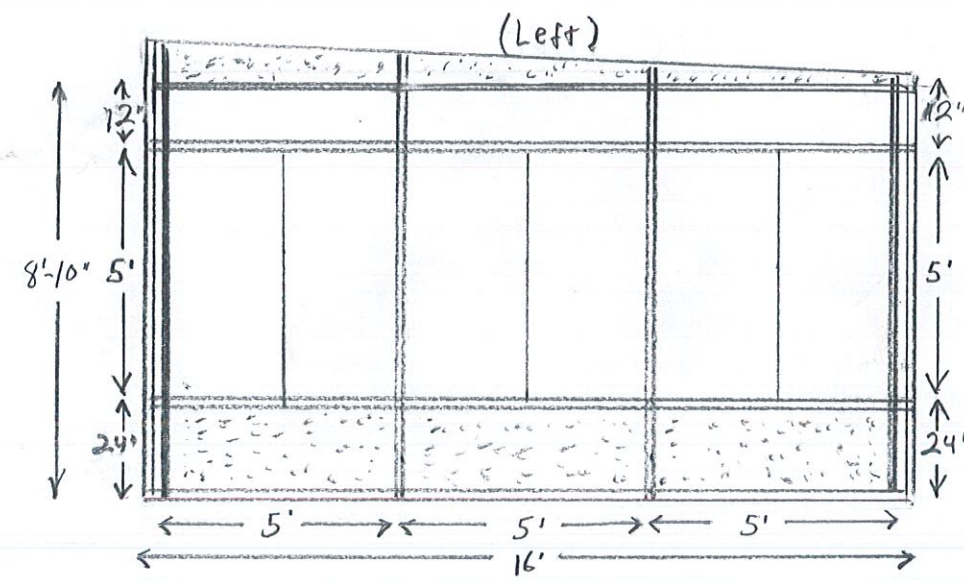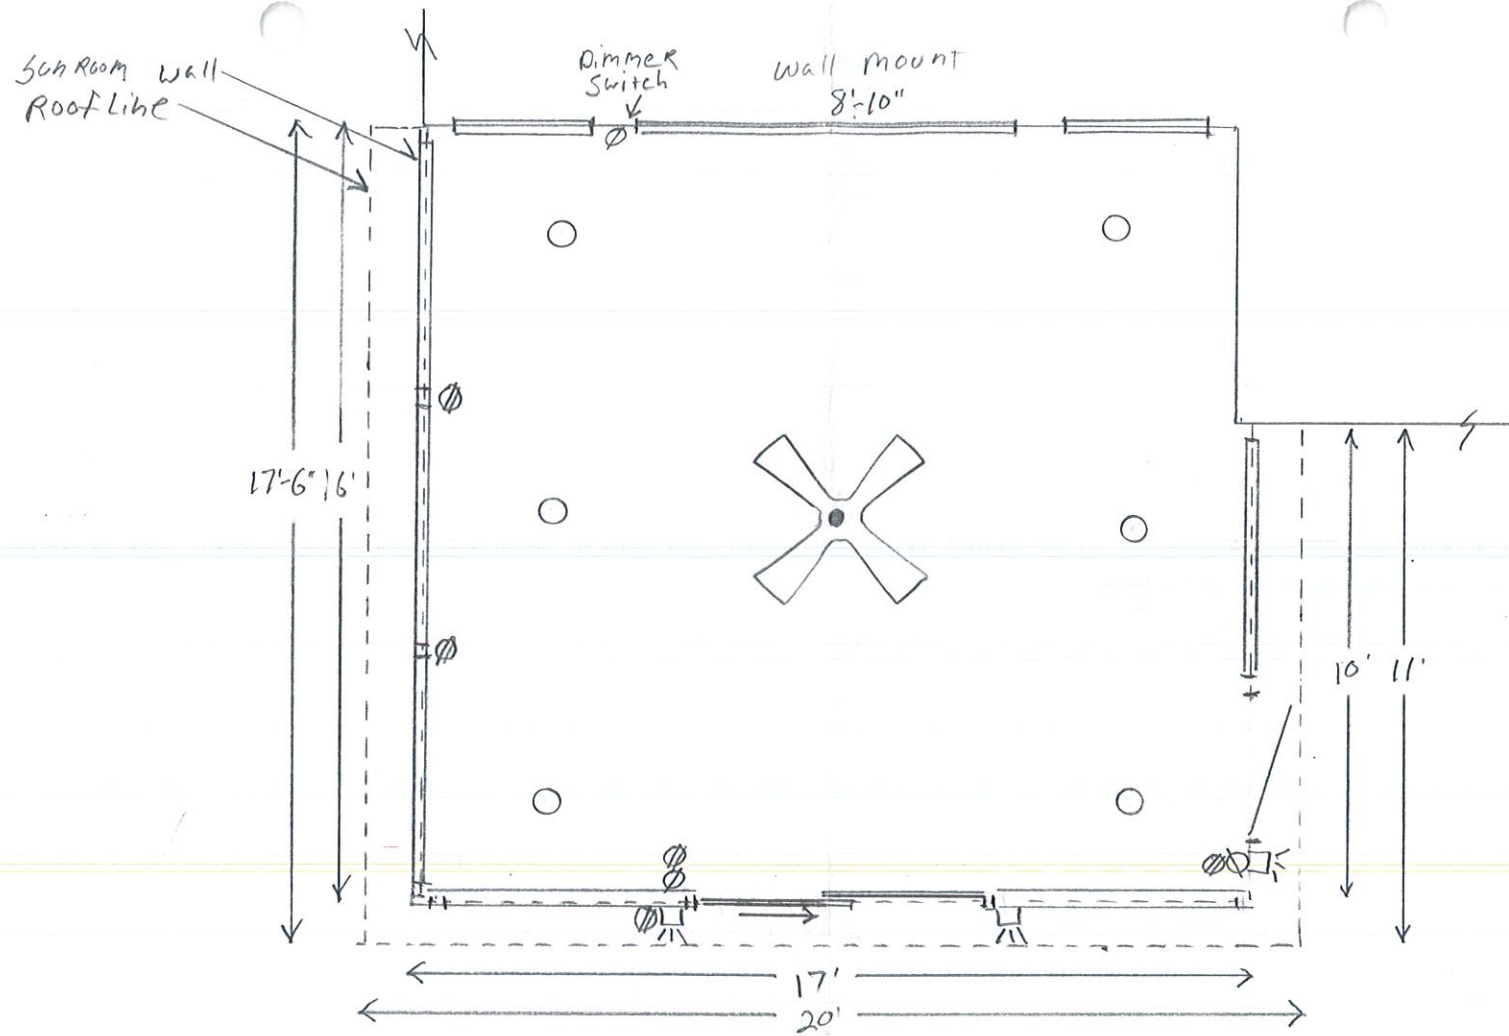

SCOTT TROJANOWSKI
 CELL: (916) 257-4292

PATIO COVERS
 PATIO CURTAINS

SUN ROOMS
 SCREEN ROOMS

R.A.L. BUILDERS
 CONTRACTORS LICENSE NUMBER
 677466

500 GIUSEPPE COURT, SUITE 1, ROSEVILLE, CA 95678
 RAIBUILDERSINC.COM SCOTT@RALBUILDERSINC.COM

CUSTOMER:
 Kshiti GUJAR
 2106 HORSESHOE CIRCLE
 FOLSOM CA 95630


PRODUCT: Four Seasons
 Sun Room
 COLOR: White

Scale 1/4" = 1'
 Date: 4/23/2024

2106 Horseshoe Glen Circle, Folsom, CA 95630

Color and Materials

1. Exterior Panel Color – White

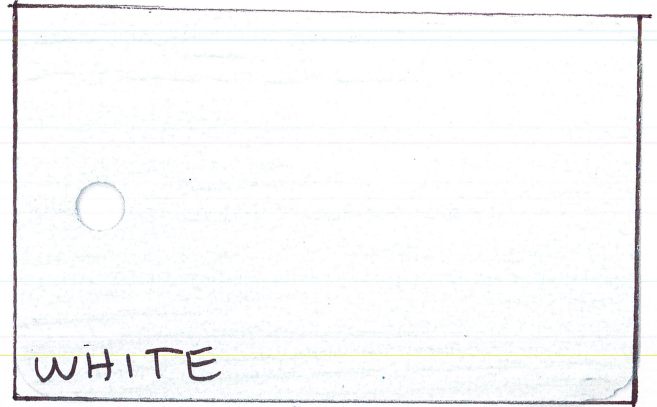

2. Example Photo of Materials

