


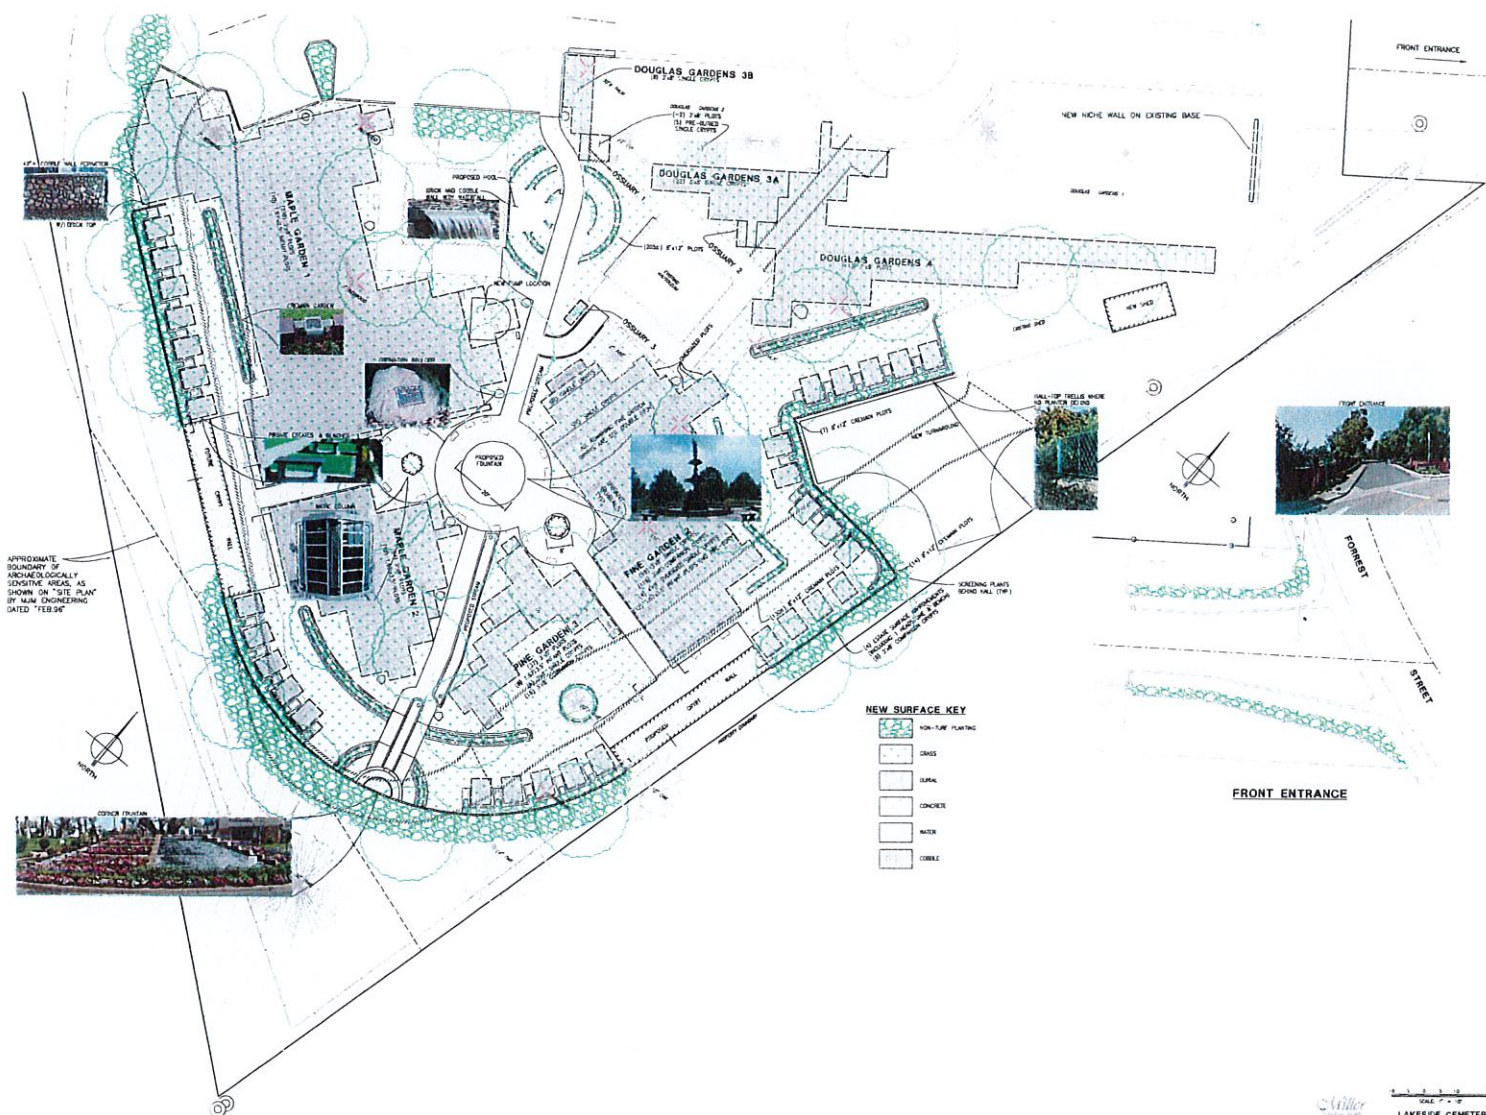

APPROXIMATE BOUNDARY OF ENVIRONMENTALLY SENSITIVE AREAS, AS SHOWN ON "SITE PLAN" BY MUM ENGINEERING DATED FEB 97



- NEW SURFACE KEY**
- NON-PLAY PLANTING
 - GRASS
 - GRAVEL
 - CONCRETE
 - WATER
 - COBBLE

FRONT ENTRANCE