FOLSOM

NATOMA SENIOR APARTMENTS
VINTAGE HOUSING DEVELOPMENT
REVISED










CHARACTER ELEVATIONS

scale: 3/32" = 1'-0" on 24x36




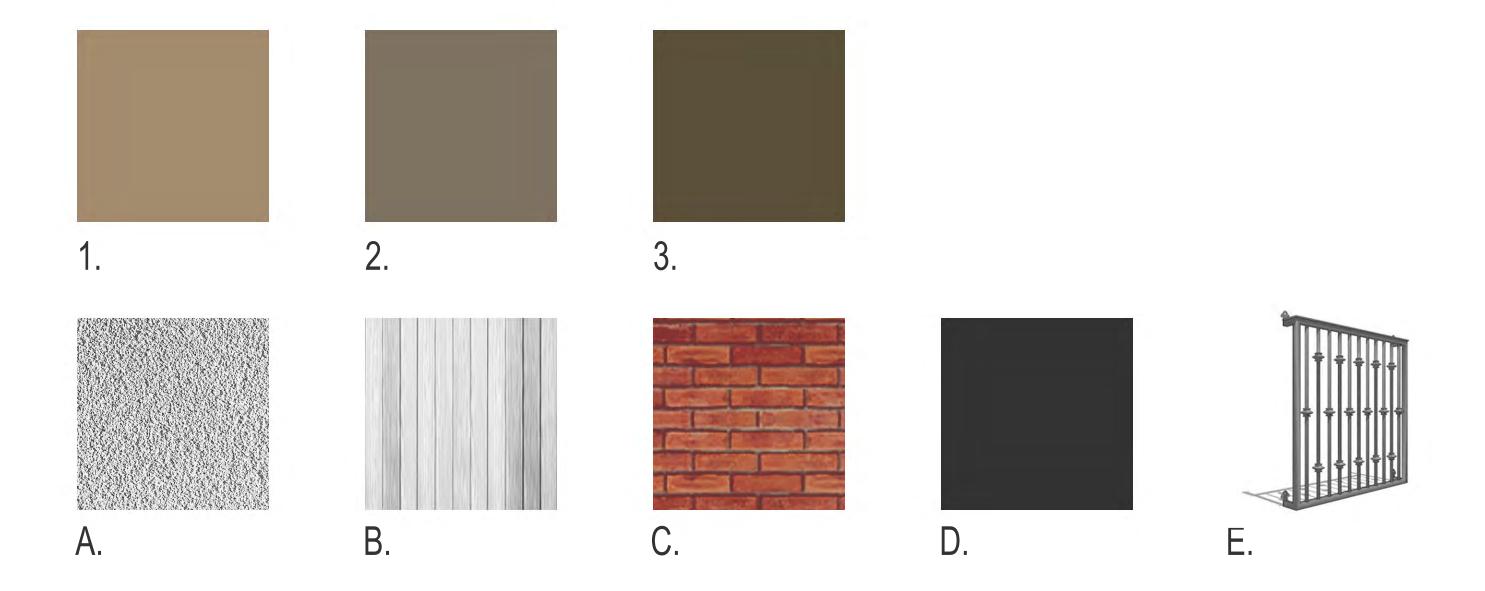

LEGEND

- 1. DUNN EDWARDS WOODED ACRE (DE6130)
- 2. DUNN EDWARDS WOODEN PEG (DE6215)
- 3. DUNN EDWARDS MIDNIGHT BROWN (DE6210)
- A. STUCCO
- B. BOARD AND BATTEN
- C. BRICK VENEER
- D. ASPHALT SHINGLE
- E. WROUGHT IRON RAILINGV




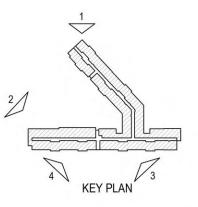




June 3, 2022

www.stkarch.com

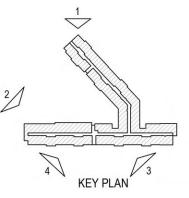



RY 2022

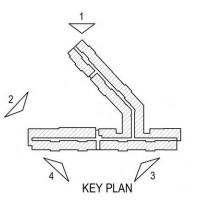




www.stkarch.com

VIEW FROM BIKE TRAIL WEST

June 3, 2022

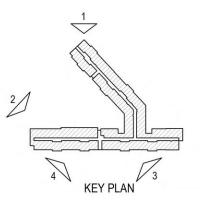





www.stkarch.com

VIEW FROM BIKE TRAIL EAST

June 3, 2022

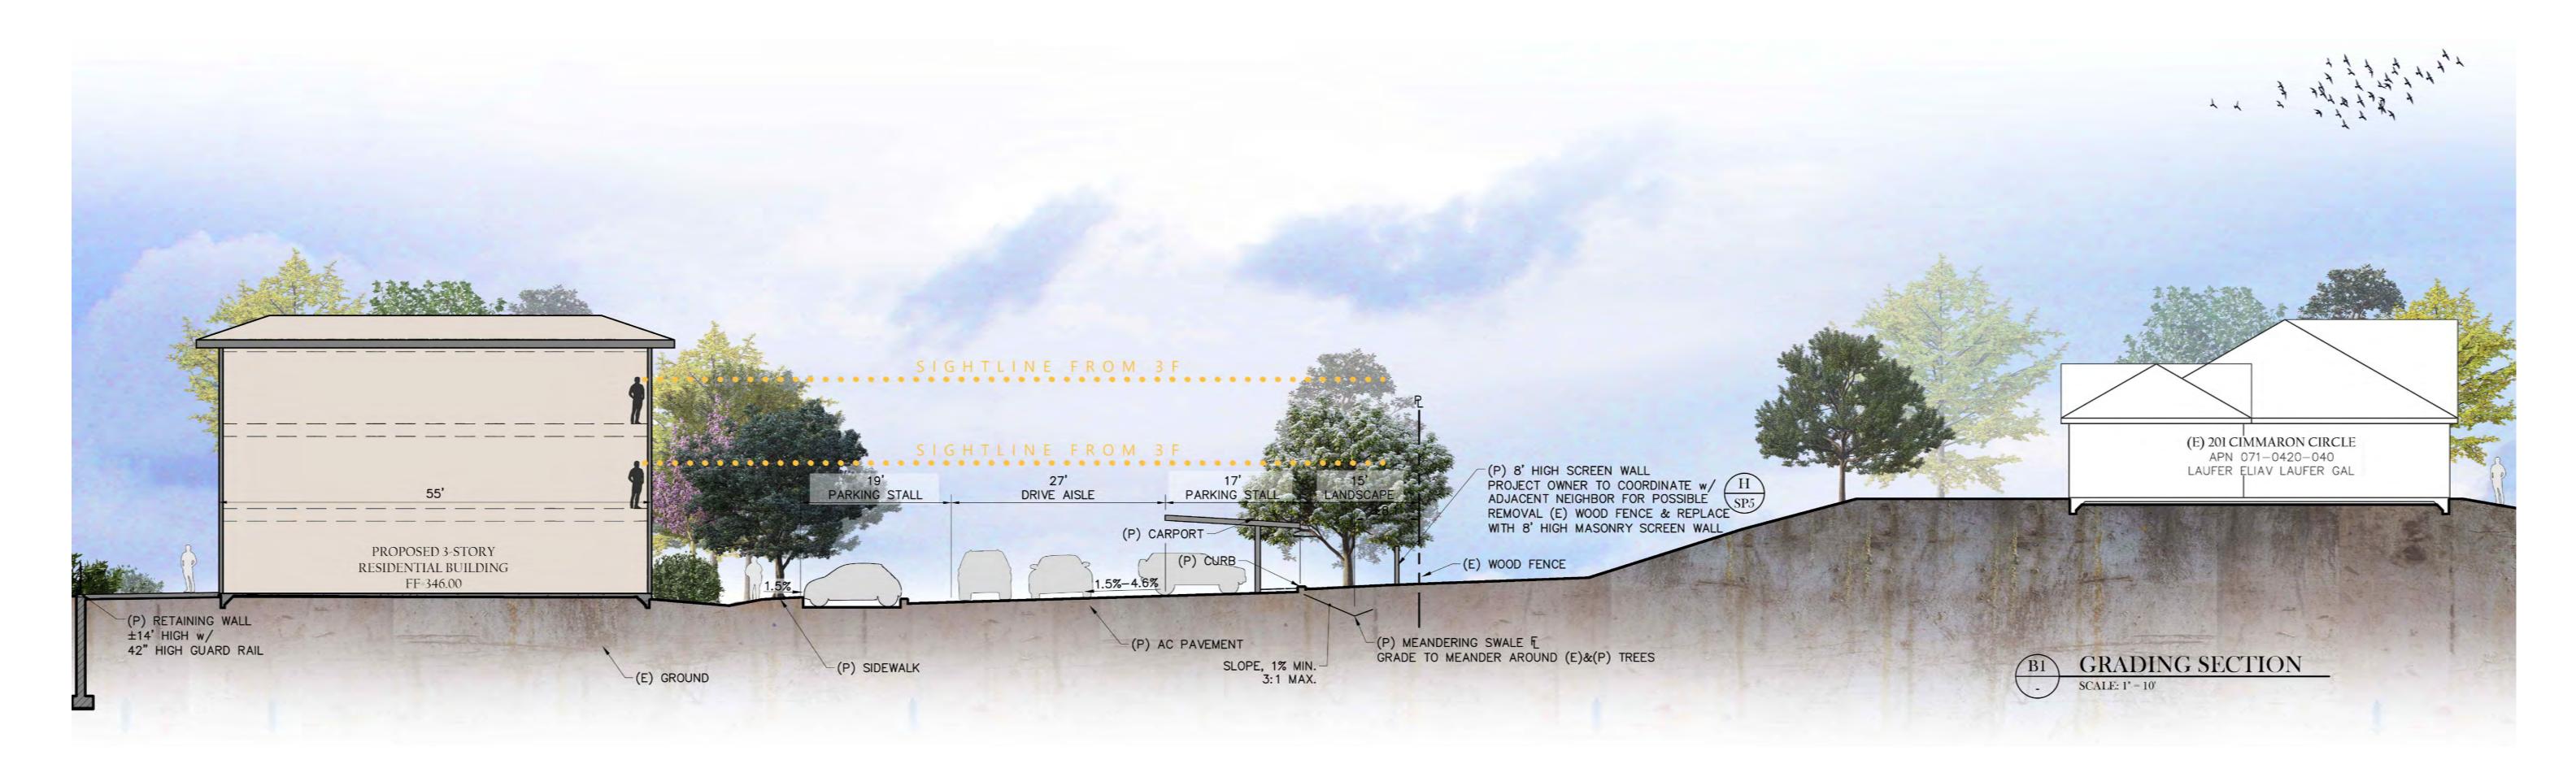


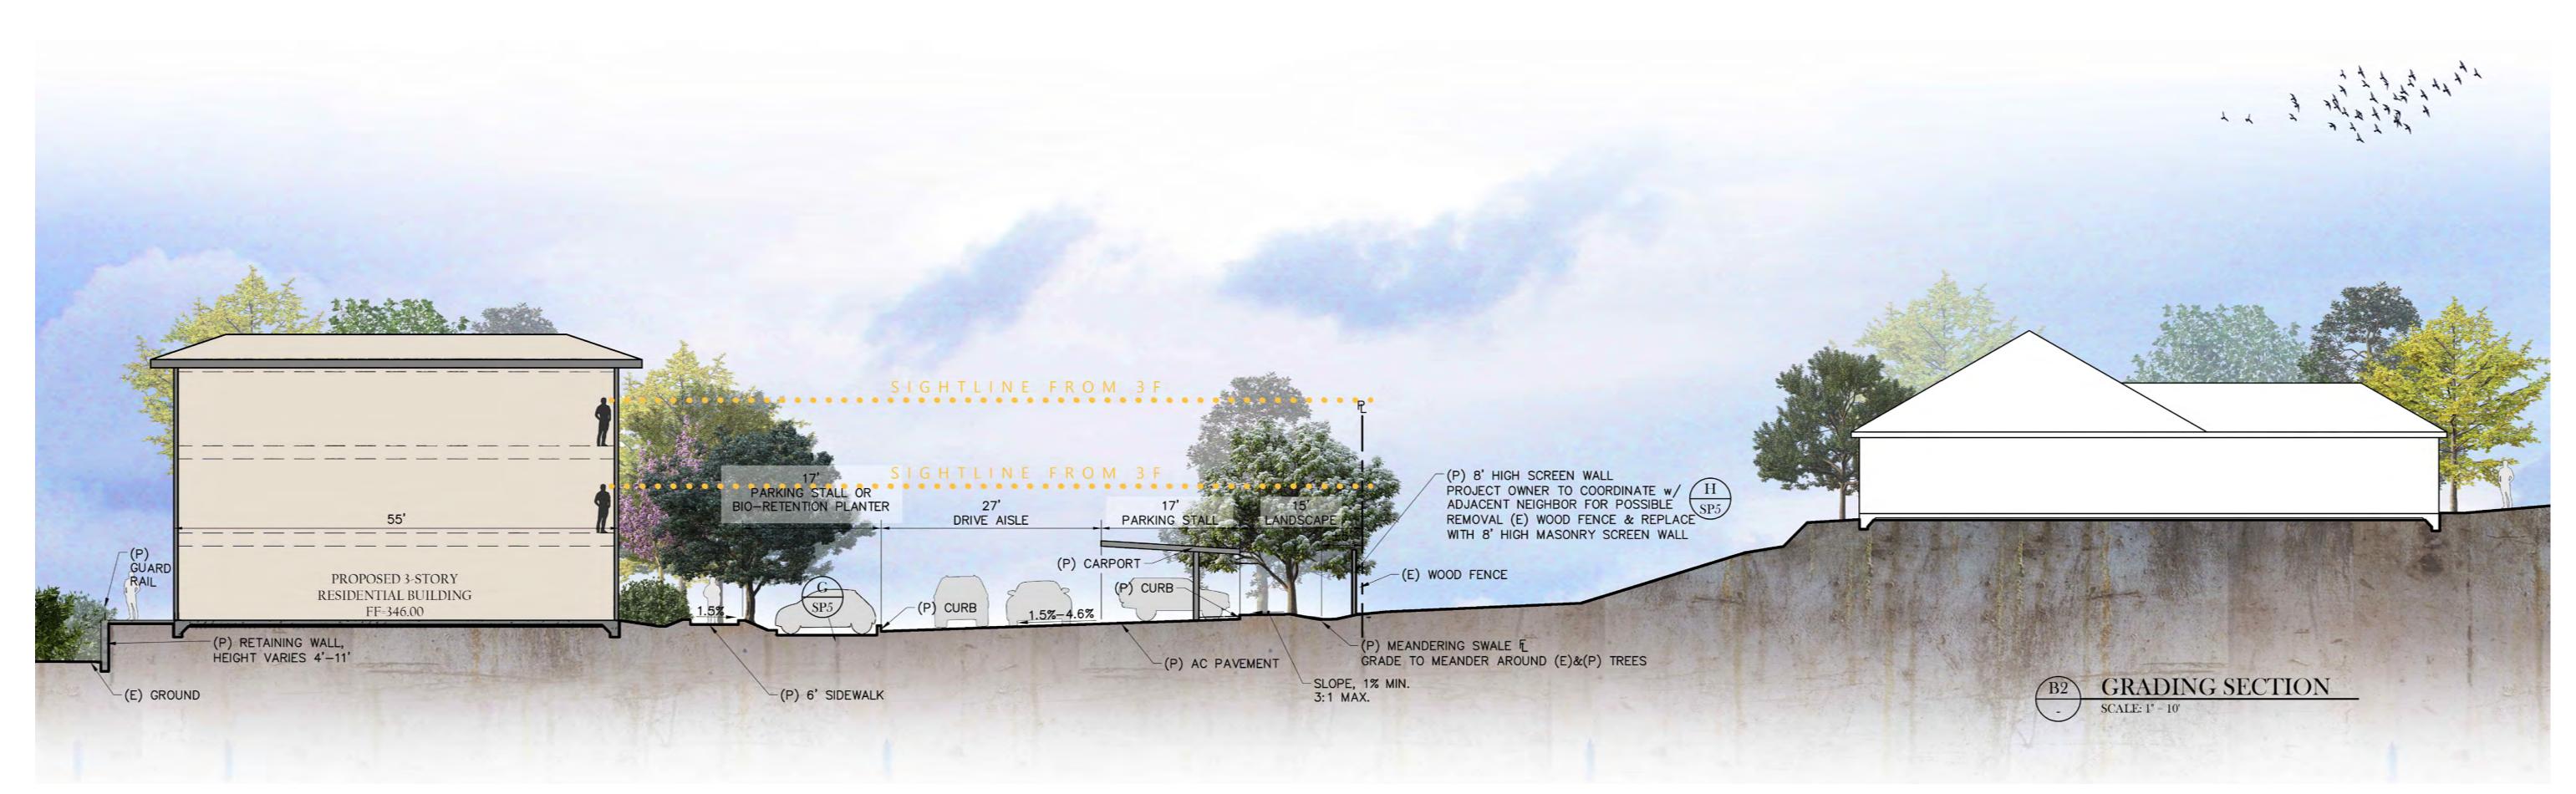


Folsom - Natoma Senior Apartments

Vintage Housing Development

June 3, 2022

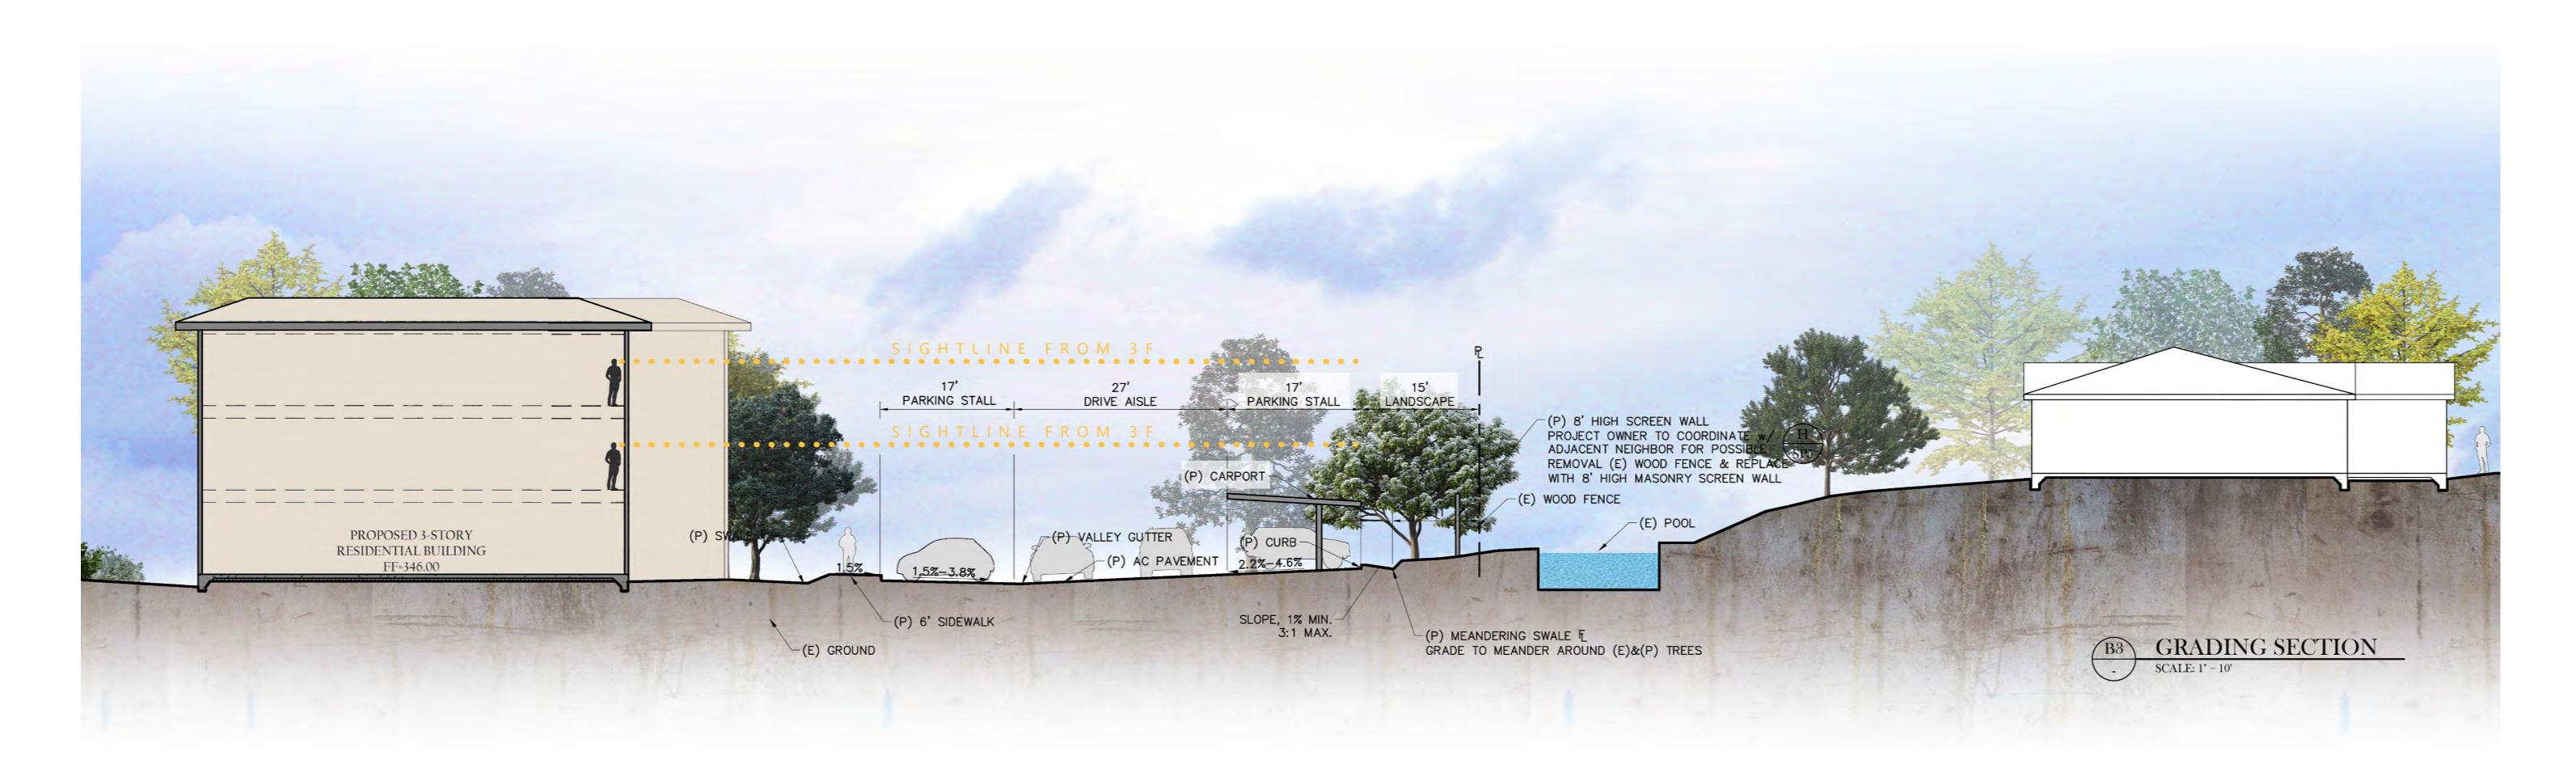

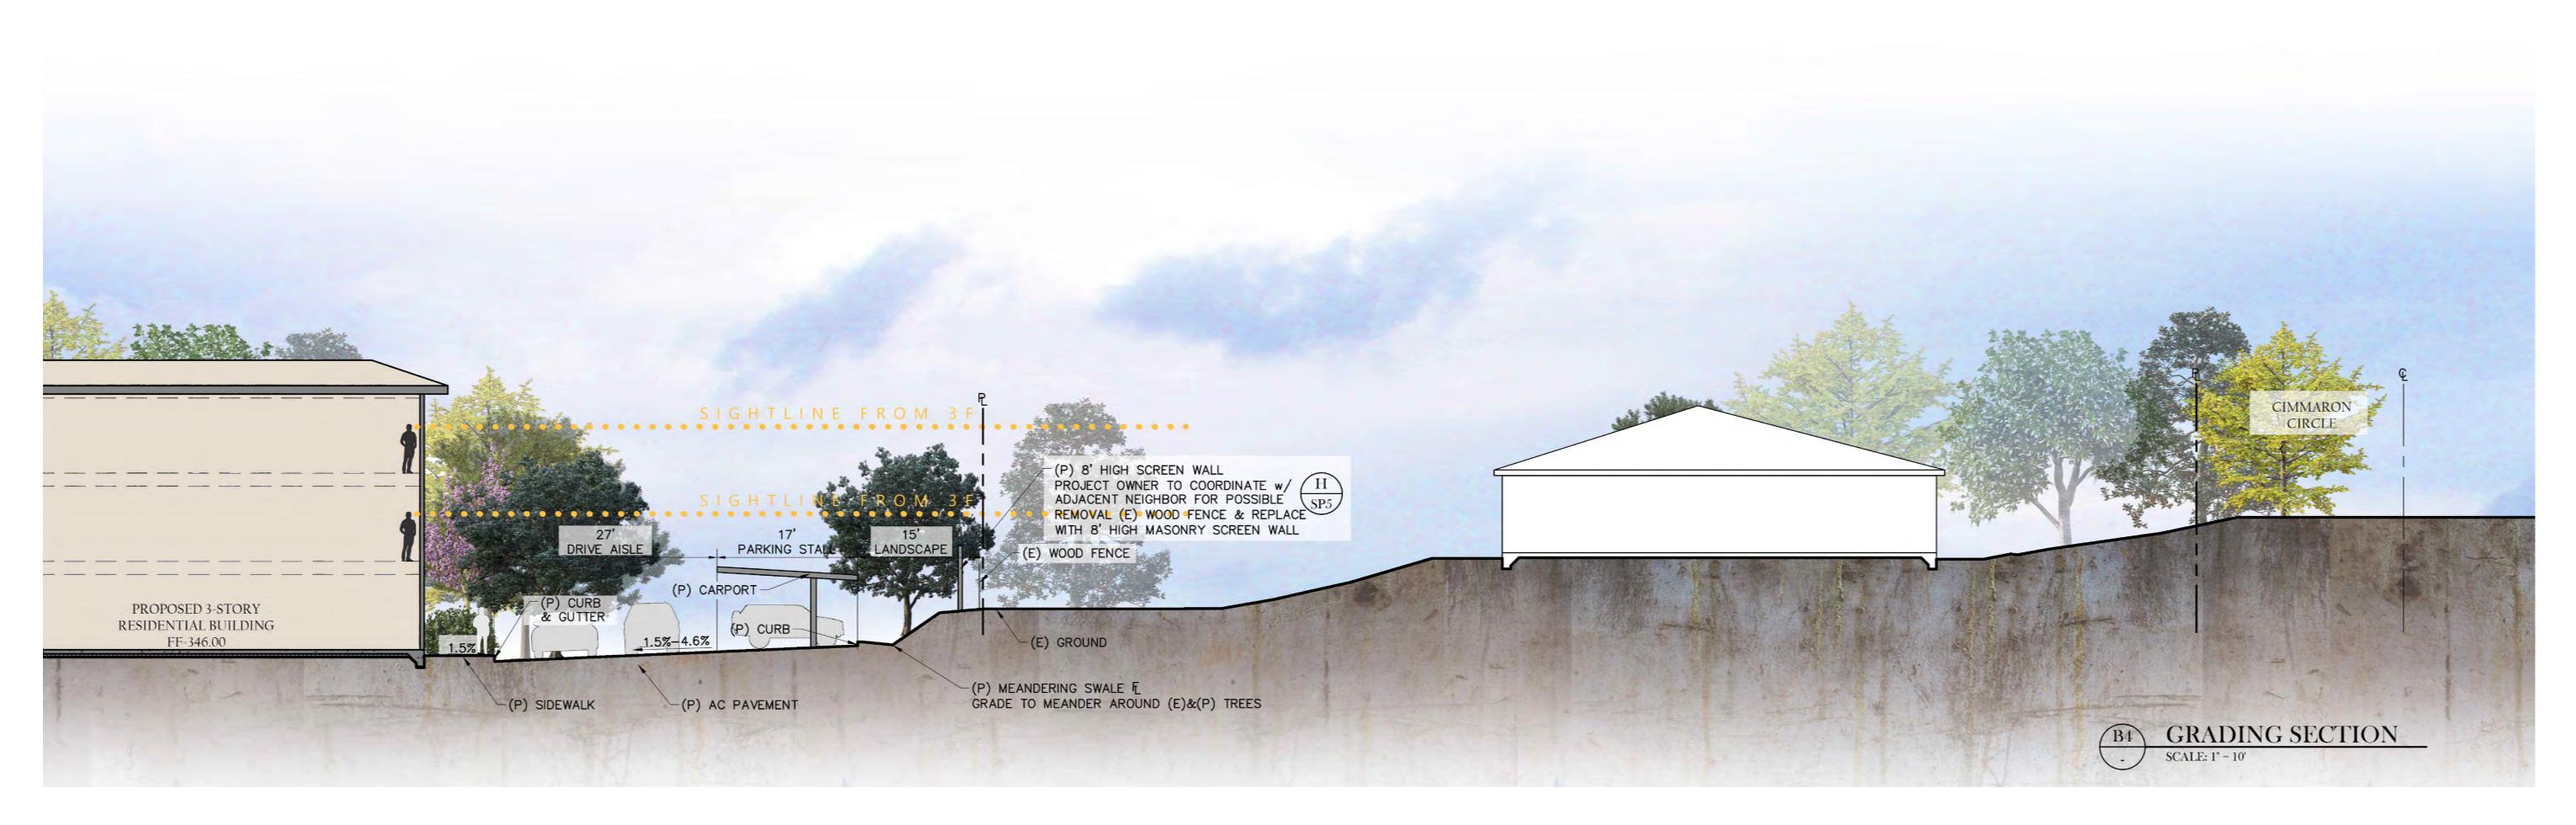

Folsom - Natoma Senior Apartments

Vintage Housing Development

June 3, 2022