


FOLSOM

NATOMA SENIOR APARTMENTS
VINTAGE HOUSING DEVELOPMENT
REVISED







GROUND LEVEL PLAN

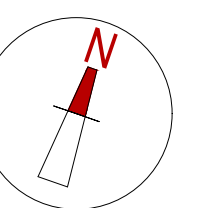





2nd & 3rd LEVEL PLAN

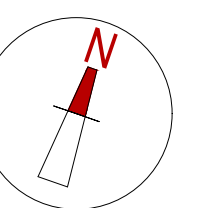

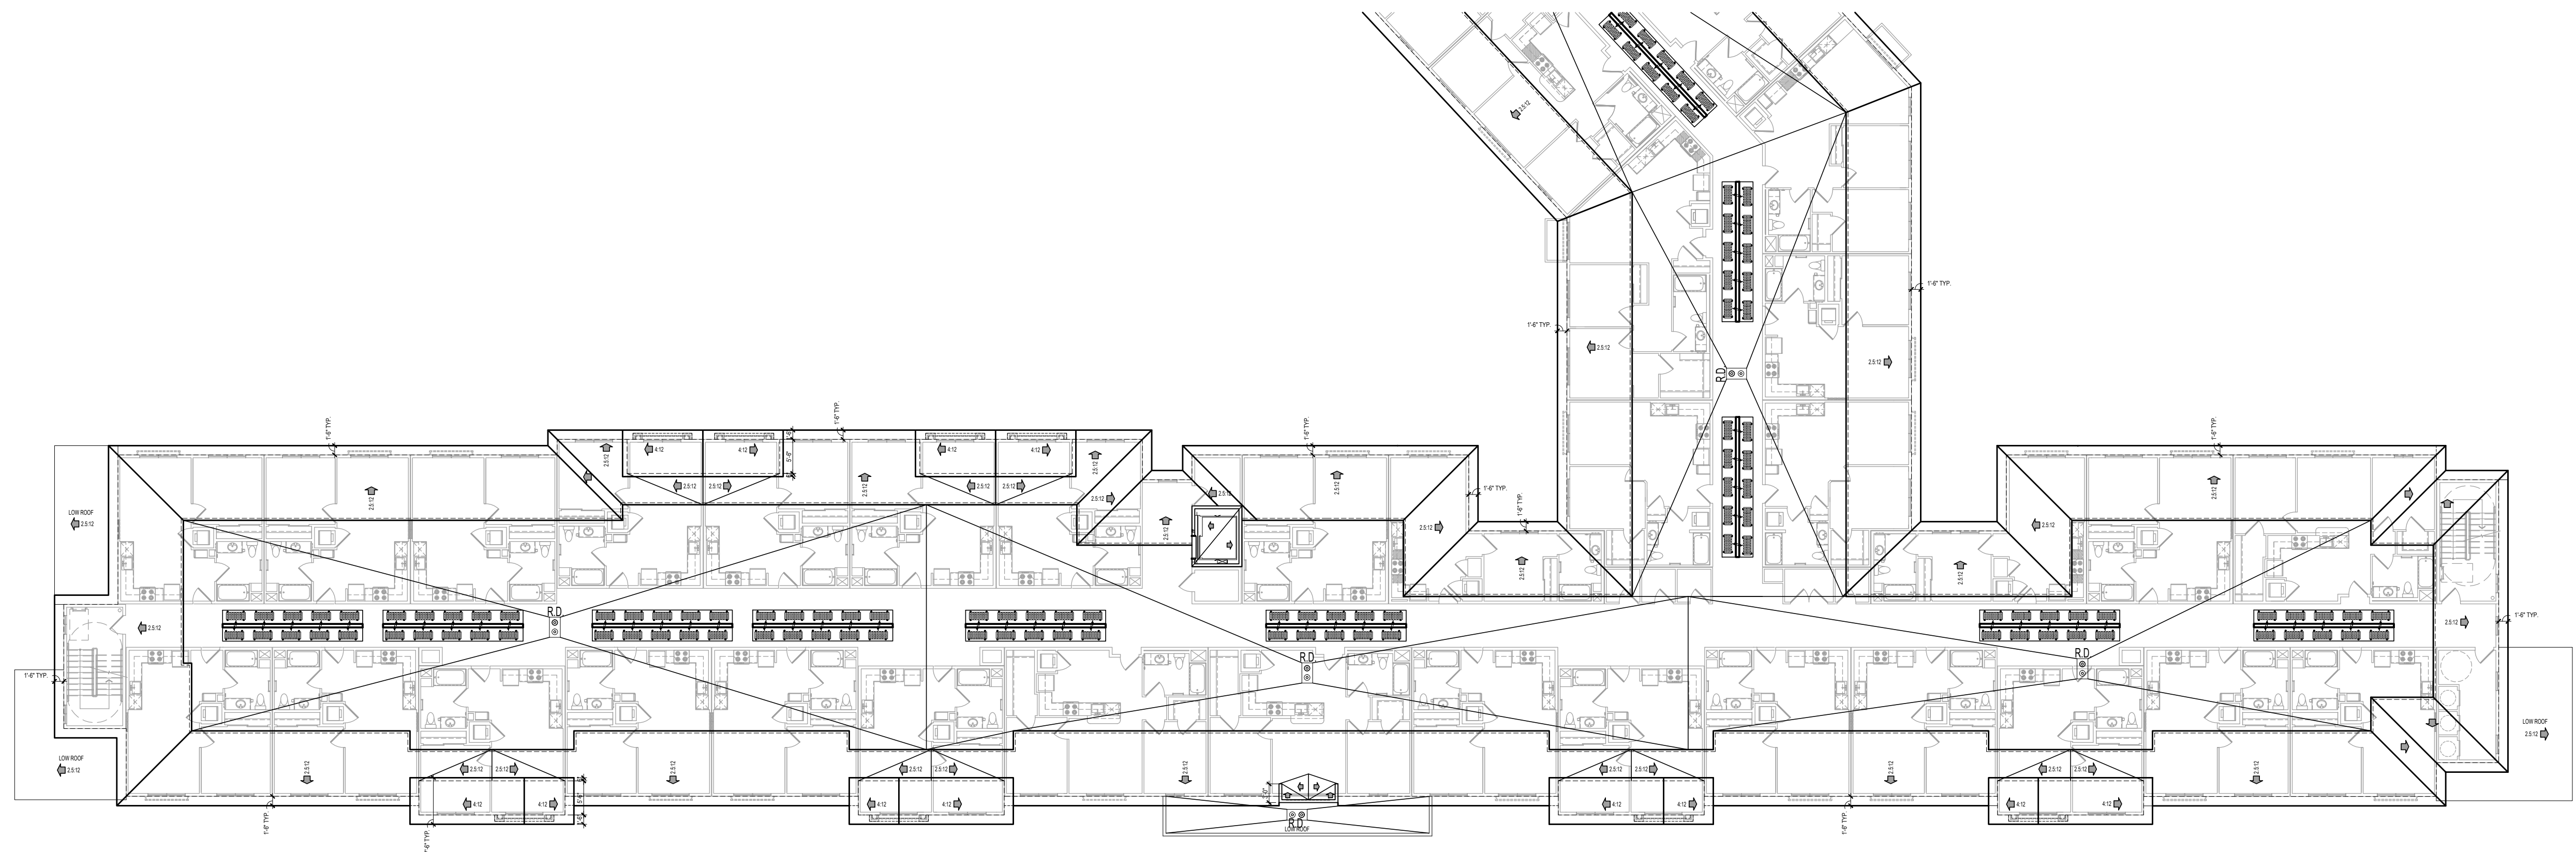


ROOF PLAN

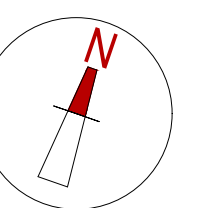


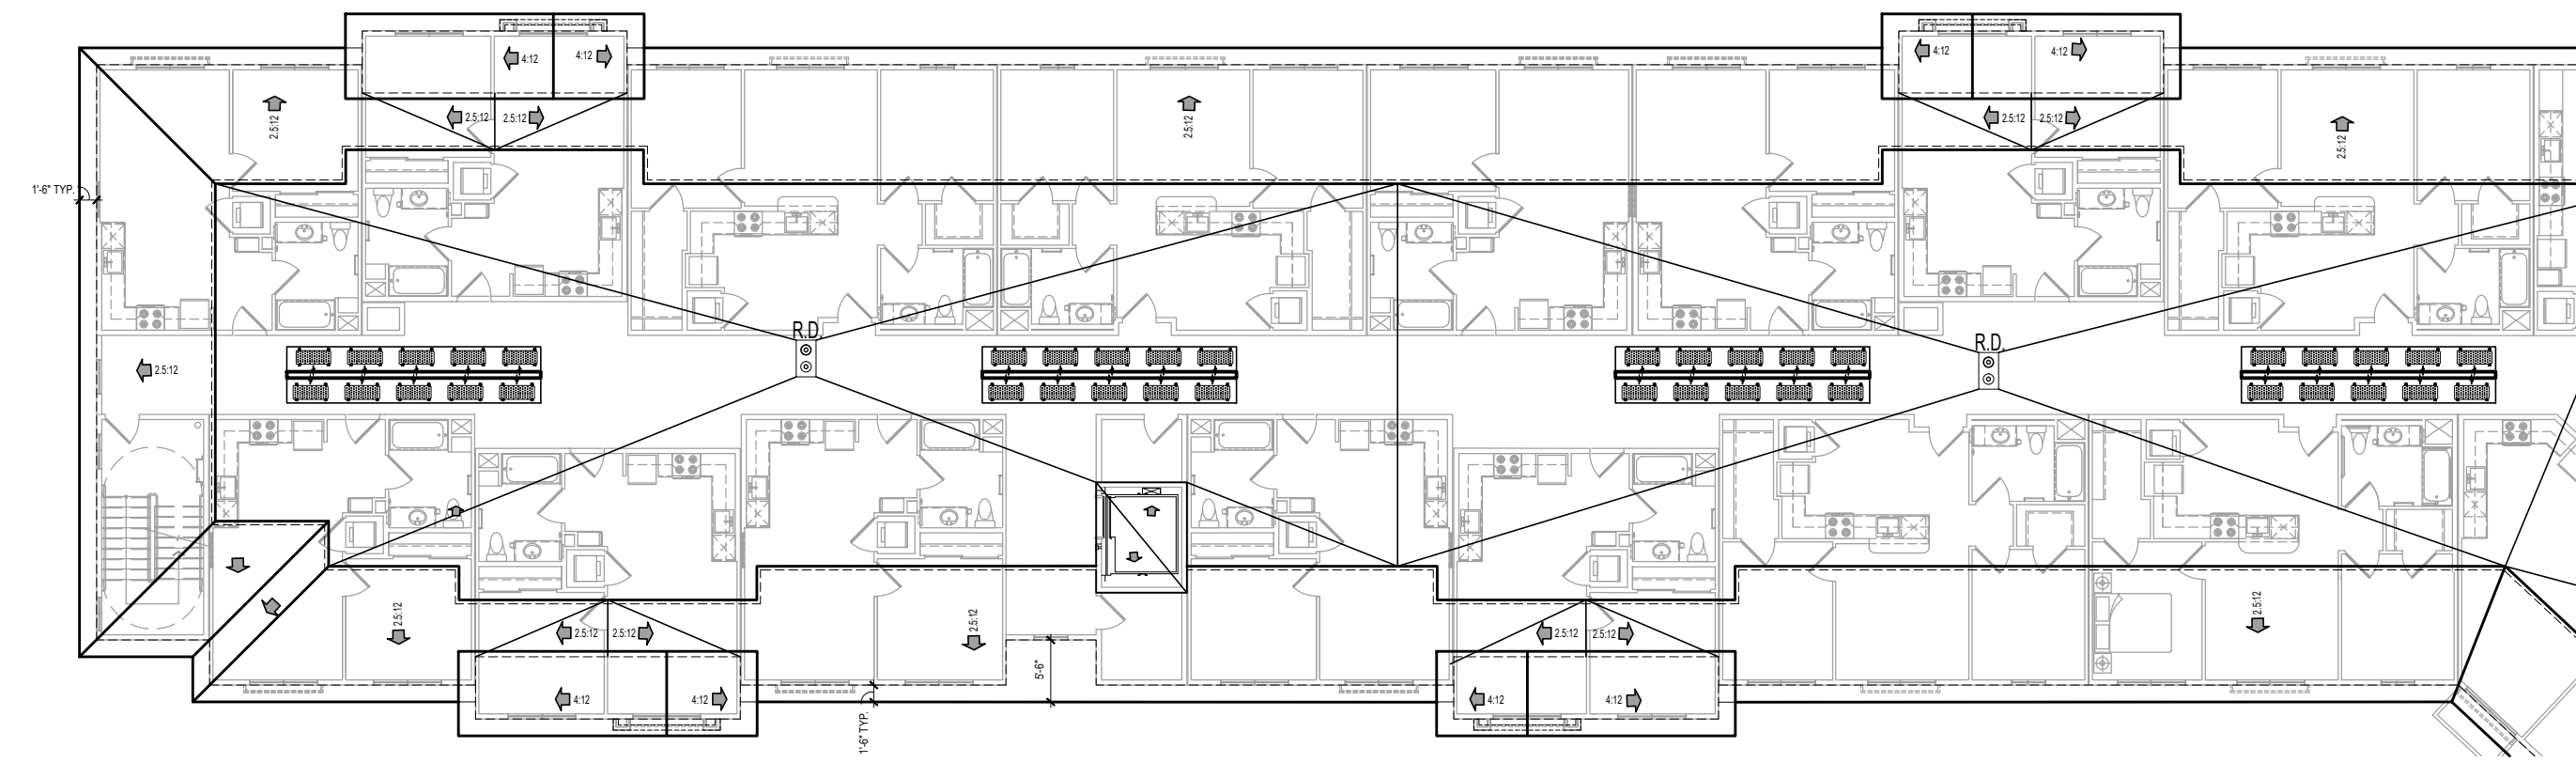


ROOF PLAN

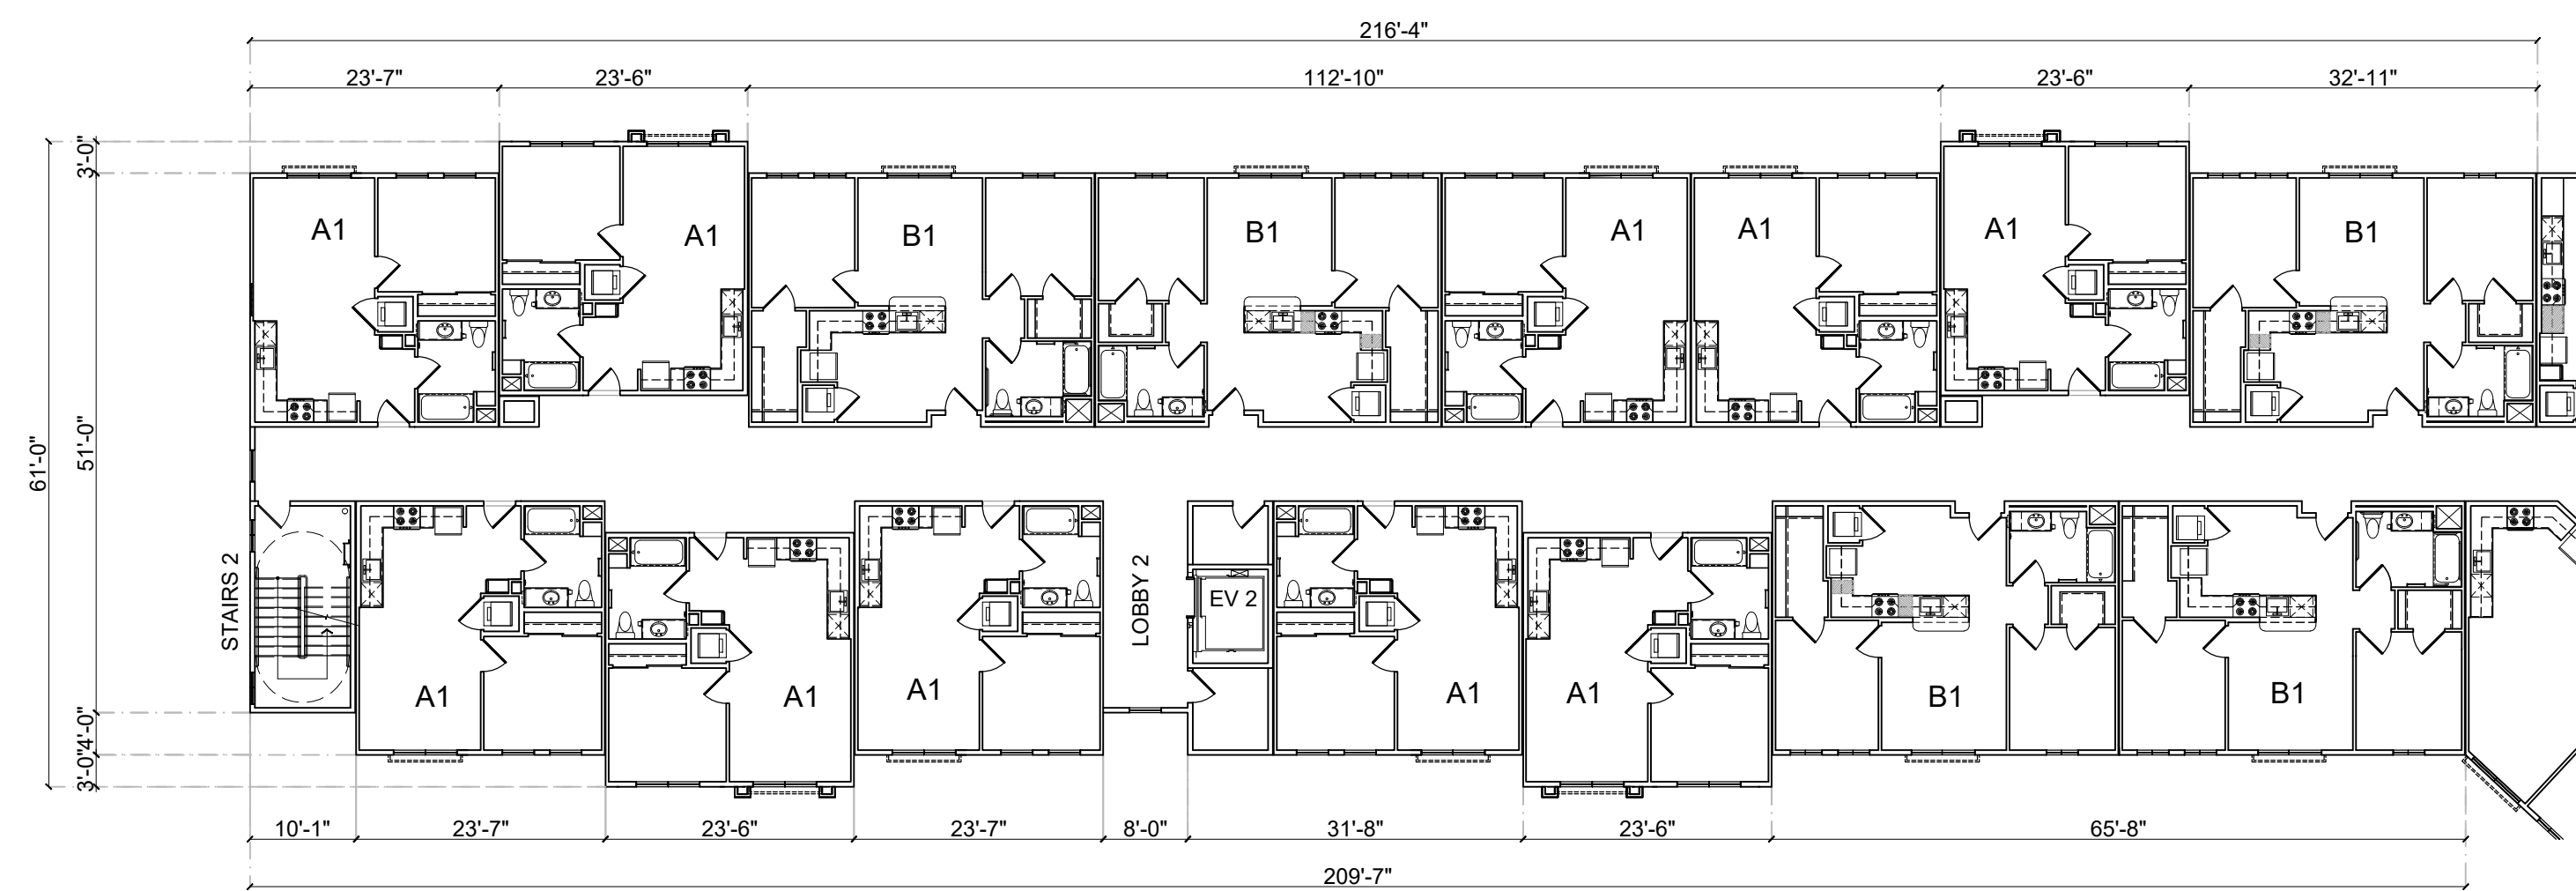


2nd & 3rd LEVEL PLAN

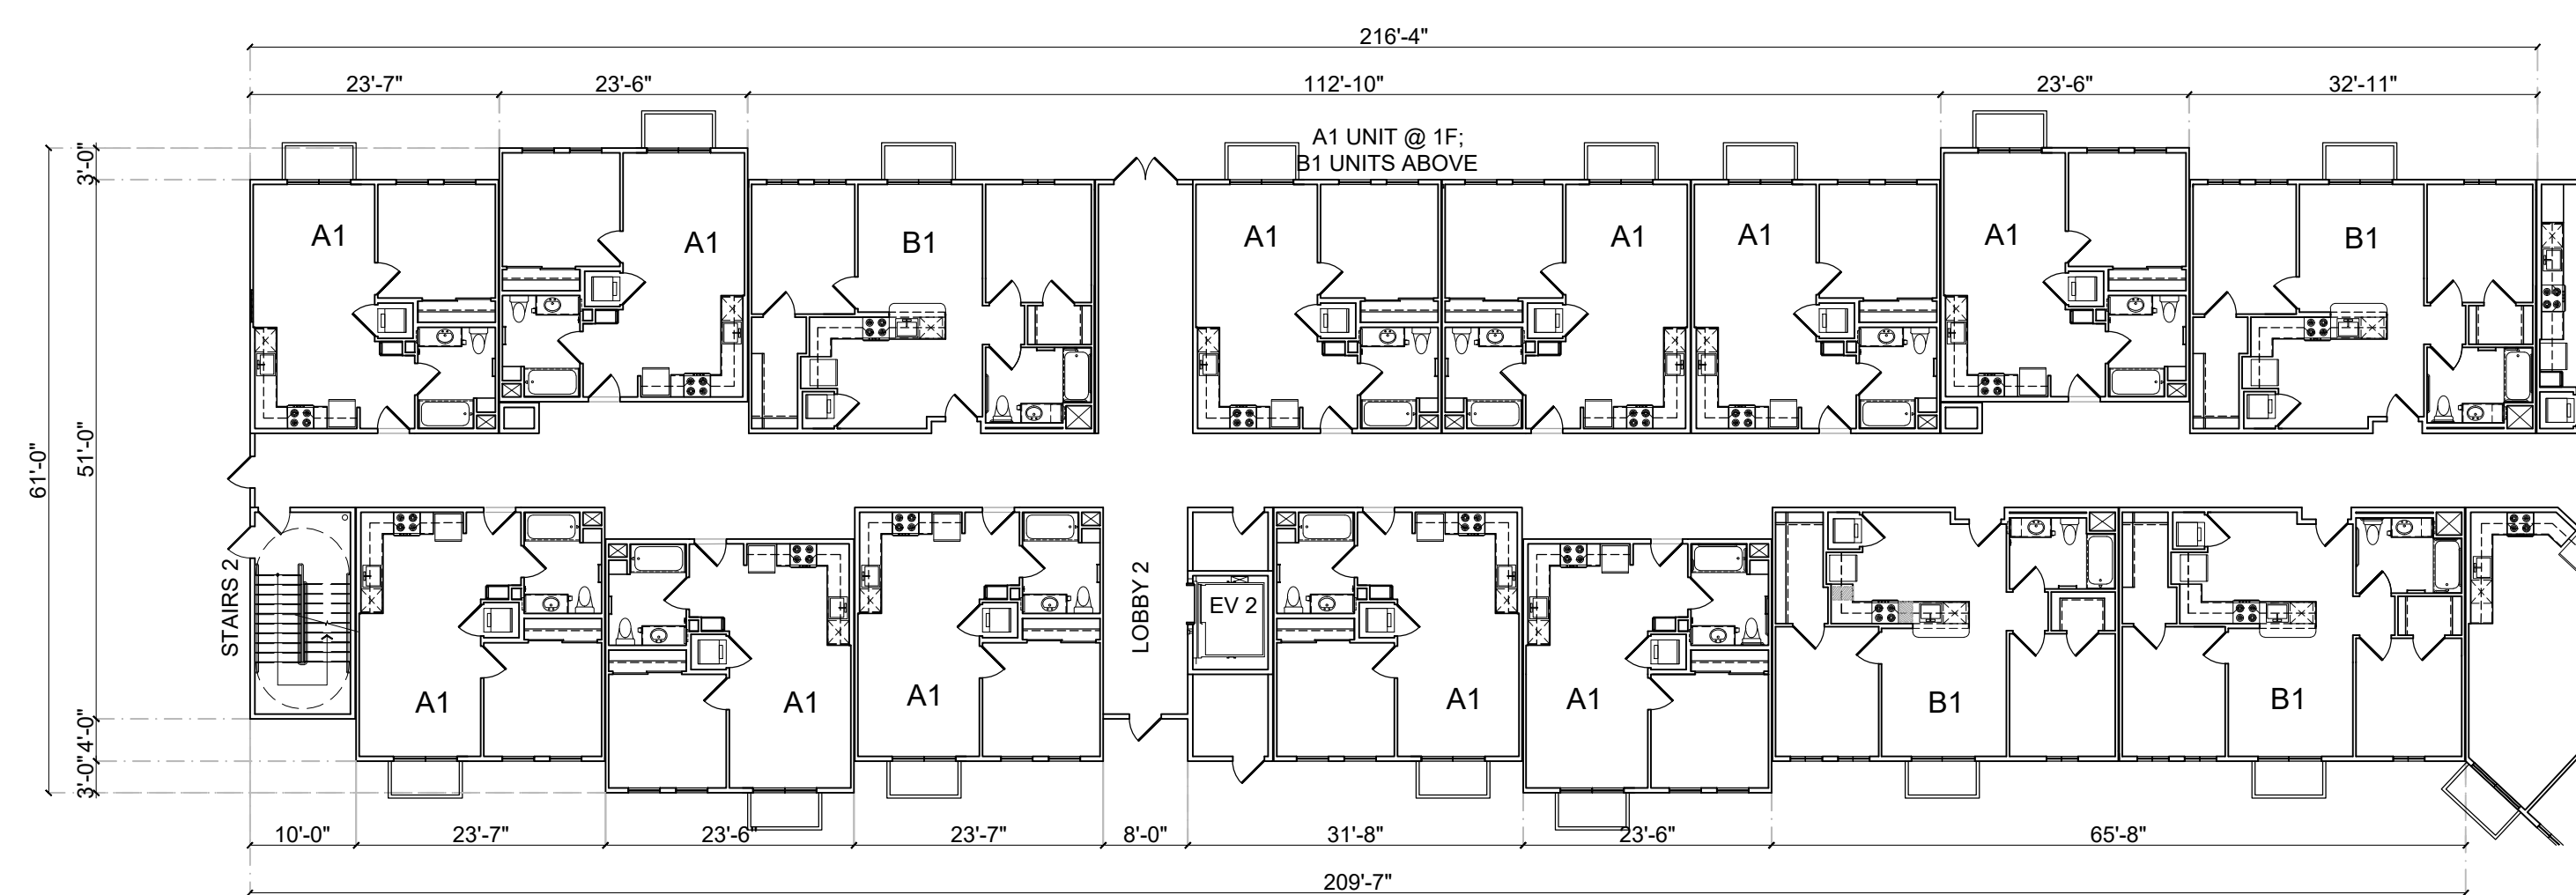

GROUND LEVEL PLAN

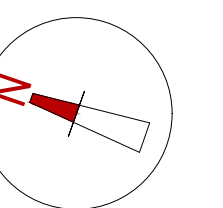


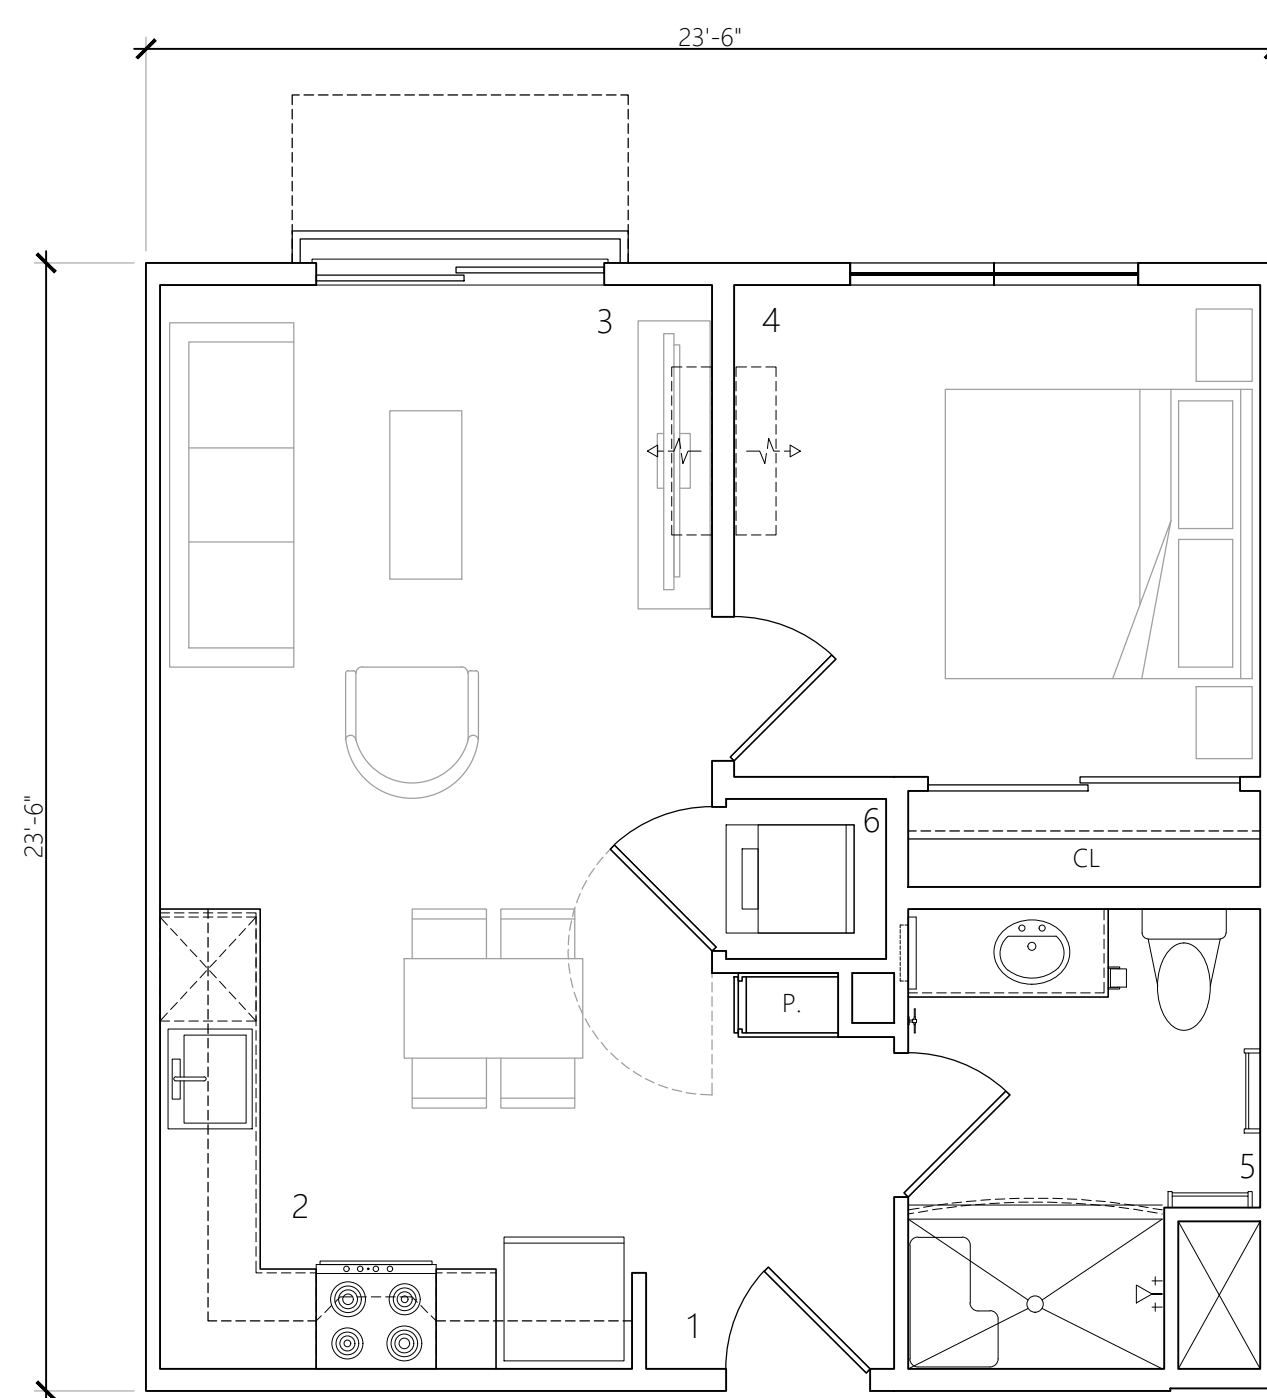

1. ENTRY (4'-10" x 6'-0")
2. KITCHEN / DINING (11'-6" x 11'-2")
3. LIVING ROOM (11'-6" x 11'-4")
4. BEDROOM (11'-0" x 10'-0")
5. BATHROOM (7'-4" x 9'-6")
6. LAUNDRY (3'-4" x 3'-4")

A1	
NET	511 S.F.
GROSS	552 S.F.
BALCONY	0 S.F.
TOTAL	552 S.F.


* ALL S.F. ESMITATED
* NET & GROSS INCLUDE OUTSIDE FACE OF STUD

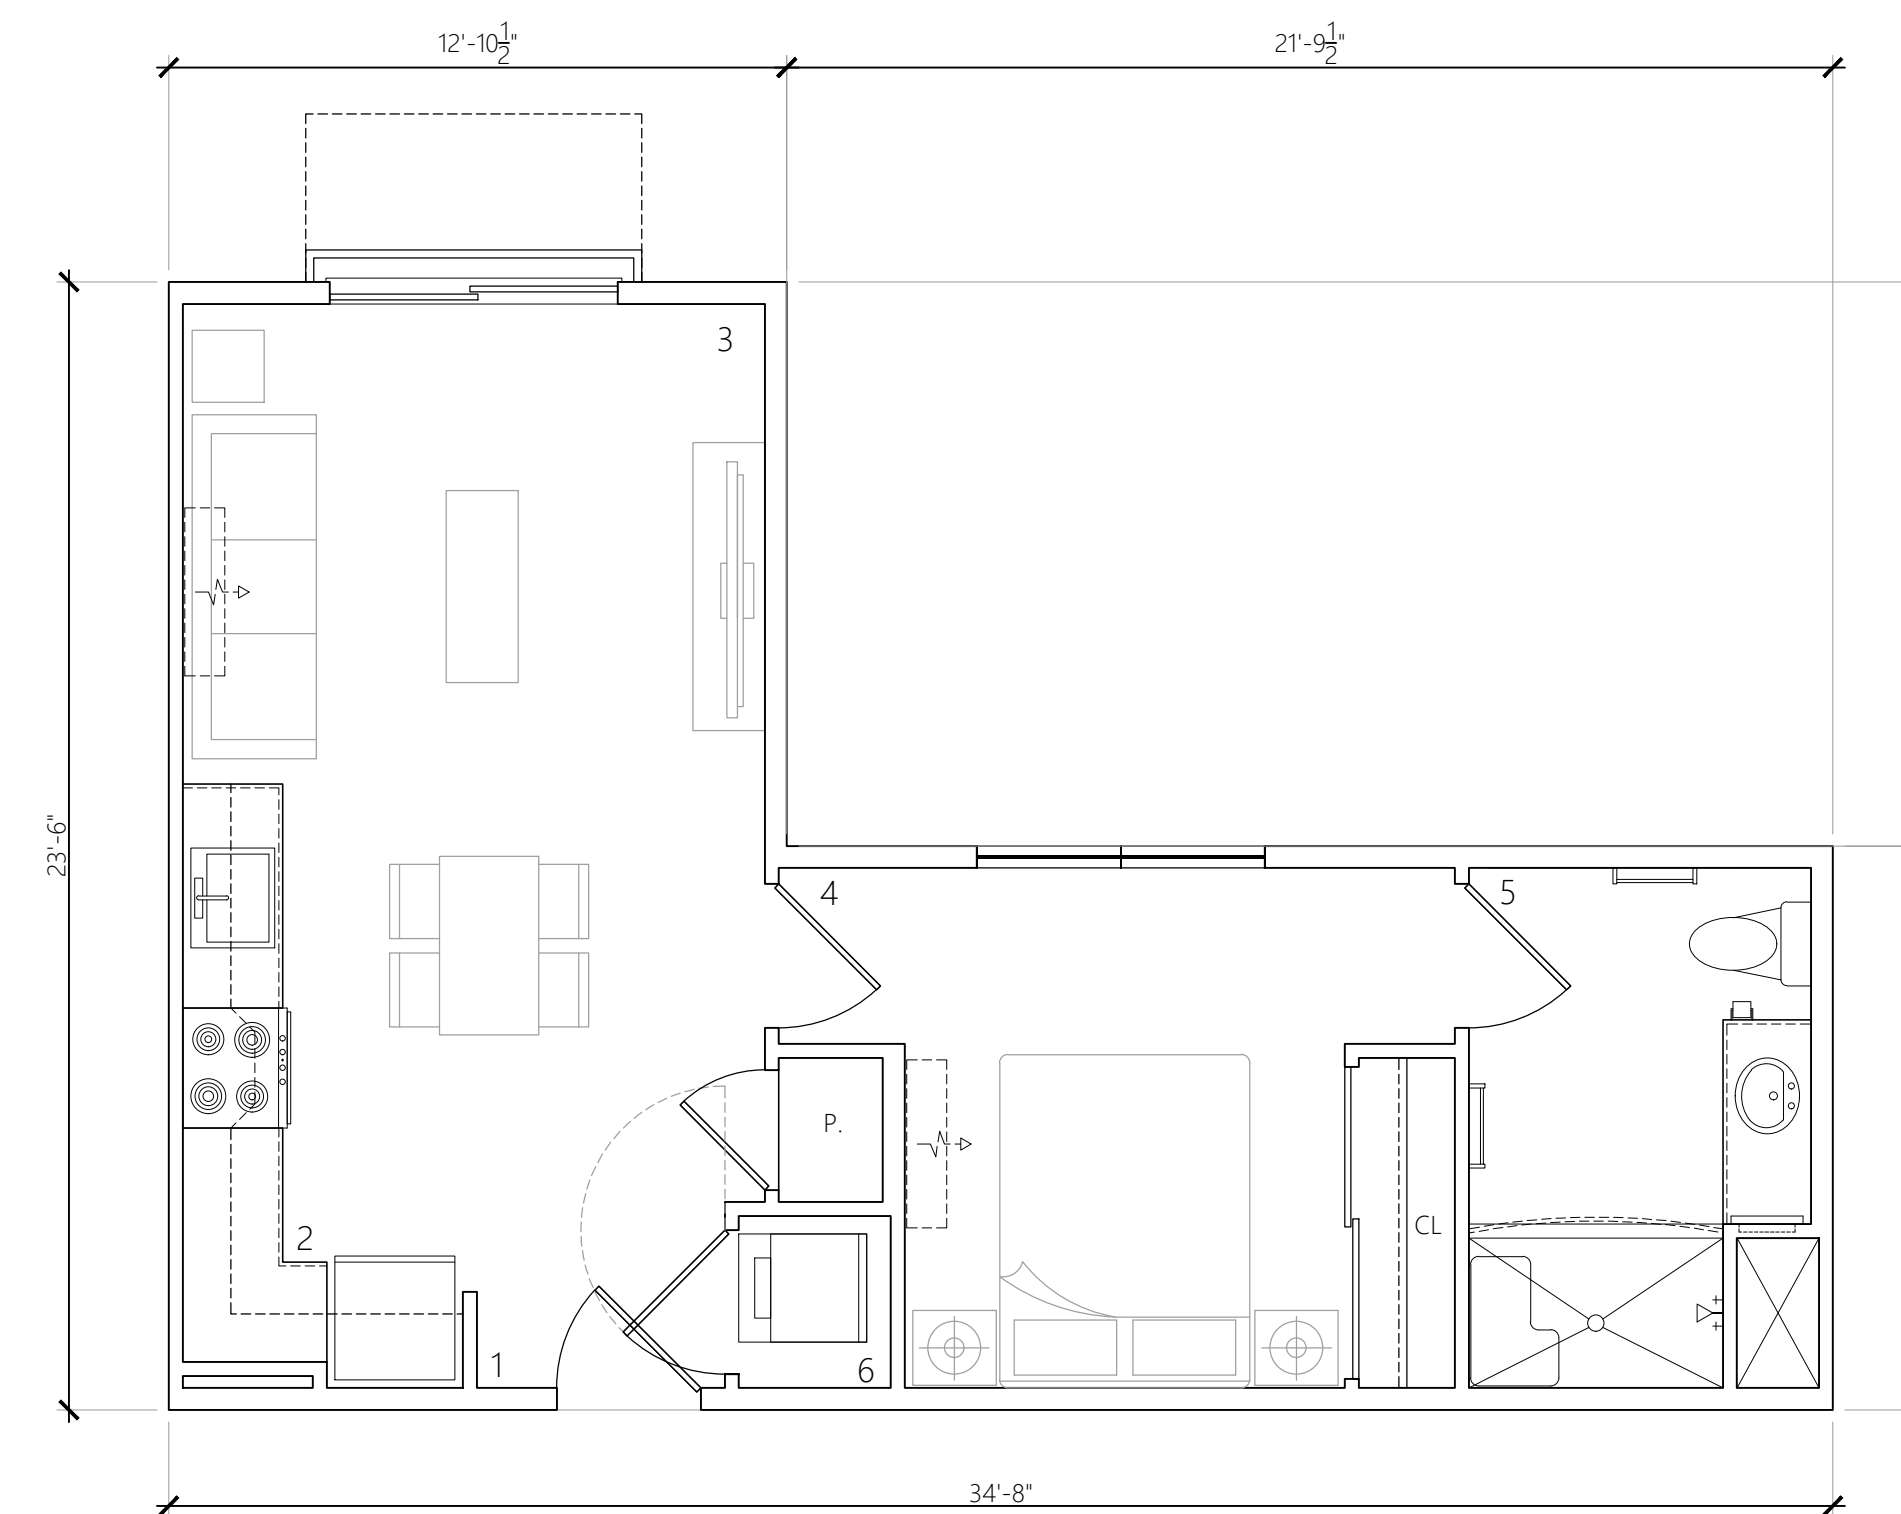

1. ENTRY (5'-2" x 4'-0")
2. KITCHEN / DINING (11'-4" x 12'-6")
3. LIVING ROOM (12'-0" x 10'-0")
4. BEDROOM (11'-6" x 10'-10")
5. BATHROOM (7'-0" x 10'-10")
6. LAUNDRY (3'-2" x 3'-6")

A2	
NET	502 S.F.
GROSS	559 S.F.
BALCONY	0 S.F.
TOTAL	559 S.F.


* ALL S.F. ESMITATED
* NET & GROSS INCLUDE OUTSIDE FACE OF STUD

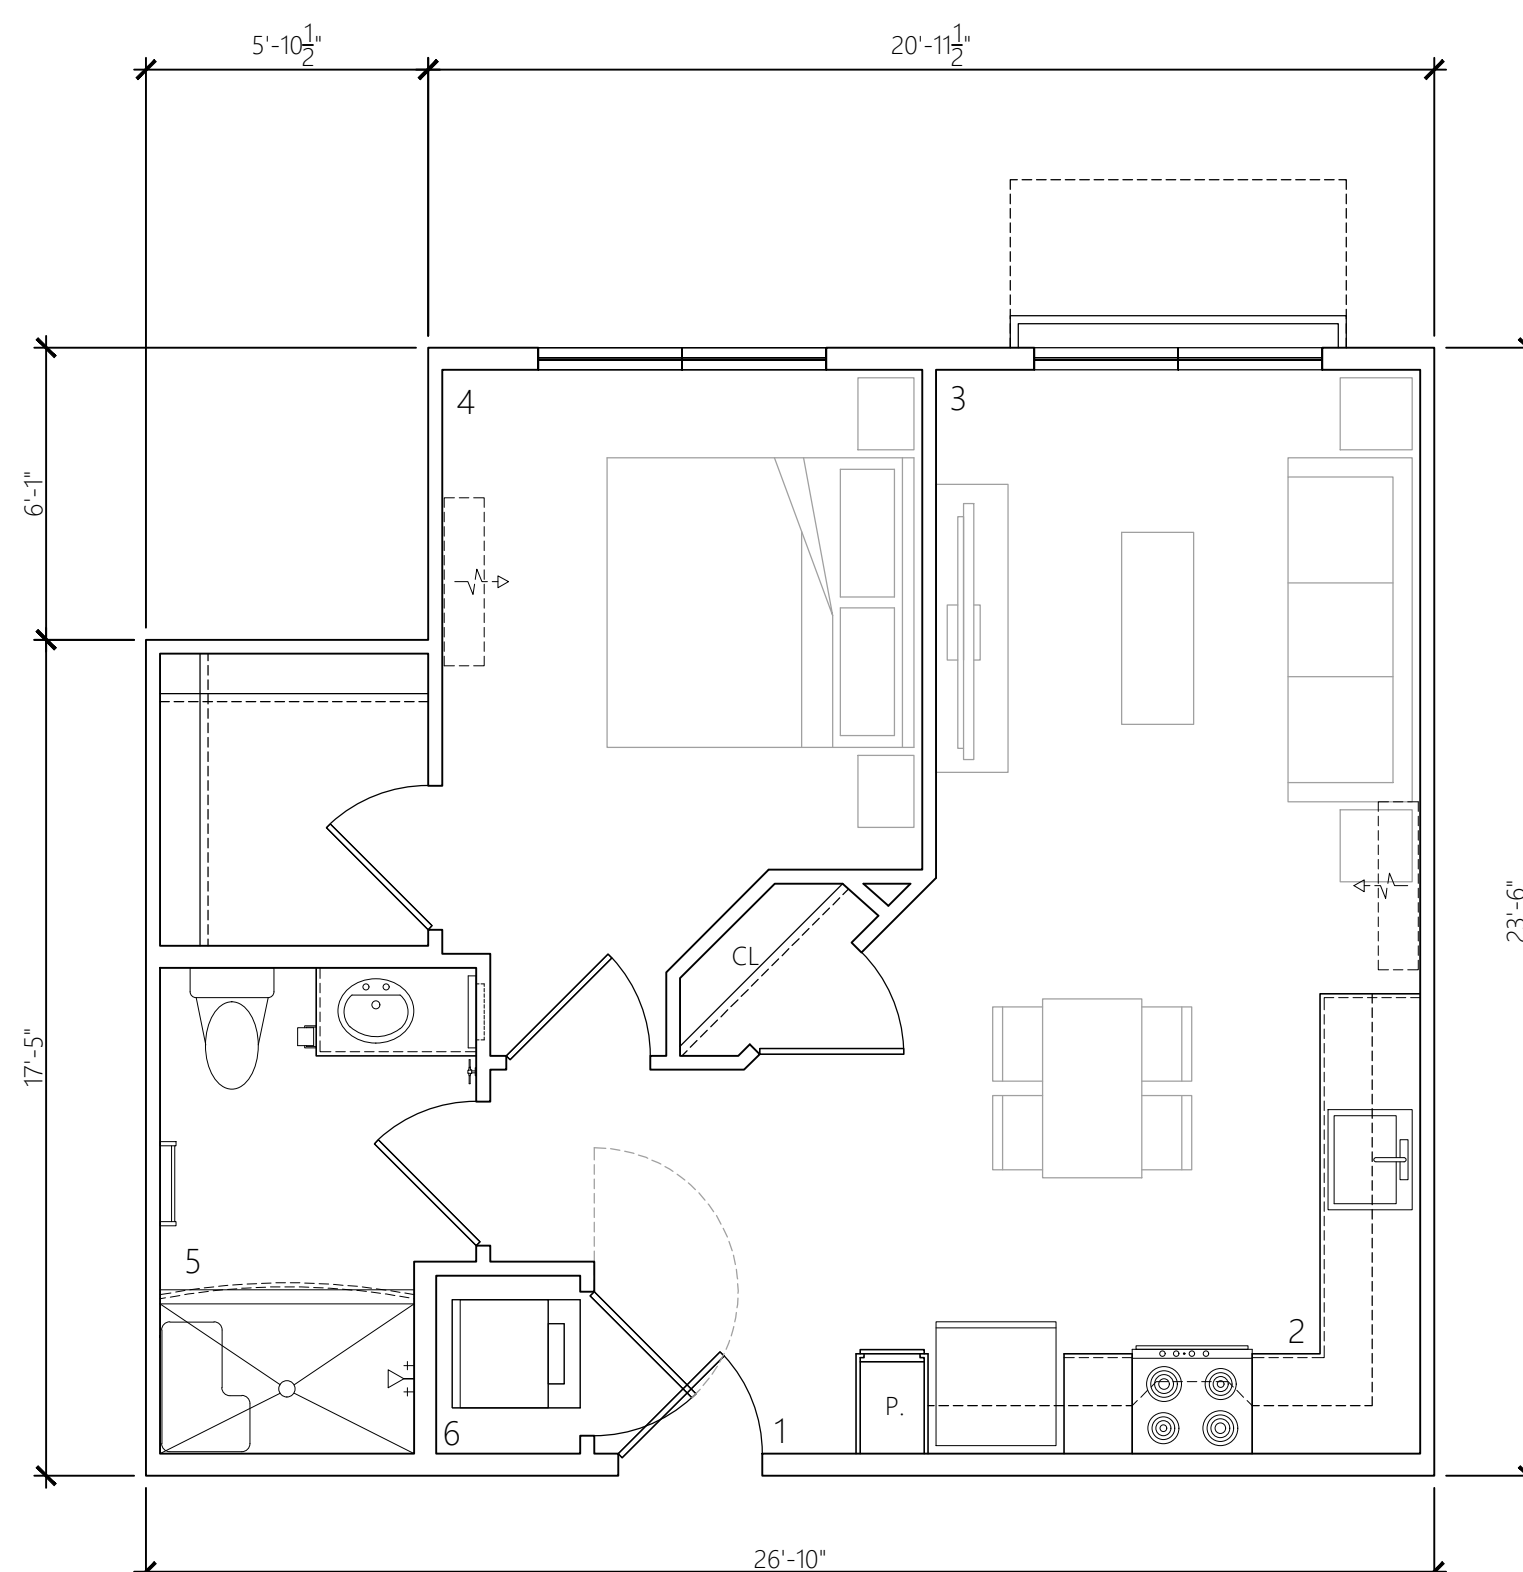

1. ENTRY (8'-0" x 5'-6")
2. KITCHEN / DINING (9'-6" x 11'-8")
3. LIVING ROOM (13'-0" x 10'-0")
4. BEDROOM (11'-6" x 10'-0")
5. BATHROOM (7'-0" x 10'-10")
6. LAUNDRY (3'-6" x 3'-0")

A3	
NET	558 S.F.
GROSS	595 S.F.
BALCONY	0 S.F.
TOTAL	595 S.F.

* ALL S.F. ESMITATED
* NET & GROSS INCLUDE OUTSIDE FACE OF STUD

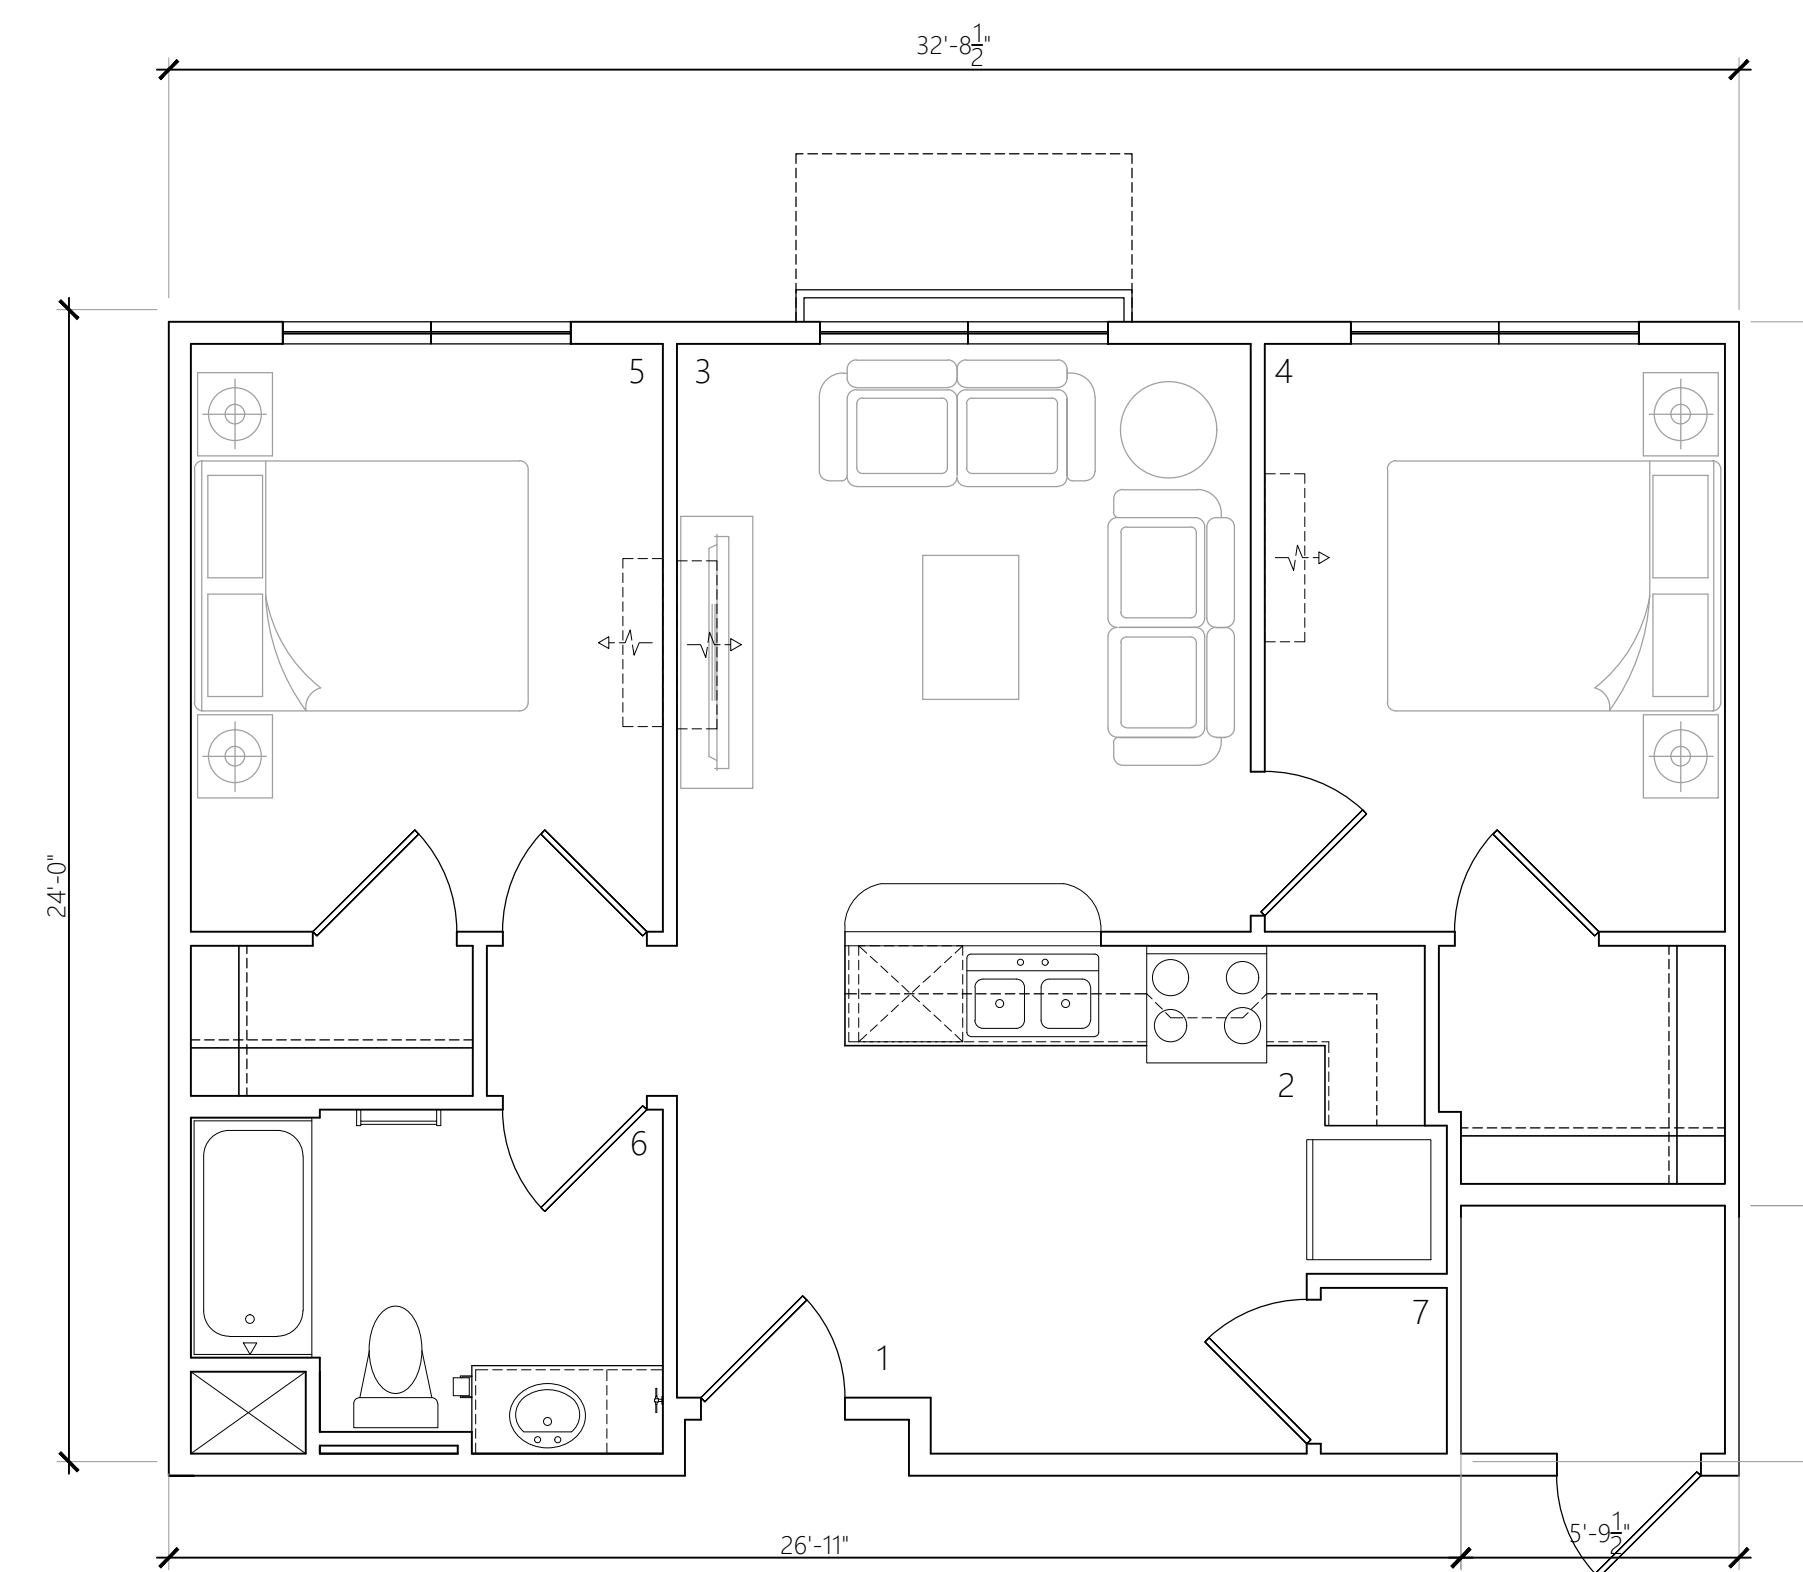

1. ENTRY (13'-0" x 9'-5")
2. KITCHEN / DINING (12'-0" x 12'-2")
3. LIVING ROOM (9'-7" x 12'-2")
4. BEDROOM 1 (9'-10" x 12'-2")
5. BEDROOM 2 (9'-10" x 7'-0")
6. BATHROOM (2'-8" x 3'-6")
7. STORAGE

B1	
NET	693 S.F.
GROSS	748 S.F.
BALCONY	0 S.F.
TOTAL	748 S.F.

* ALL S.F. ESMITATED
* NET & GROSS INCLUDE OUTSIDE FACE OF STUD






1.




2.



3.

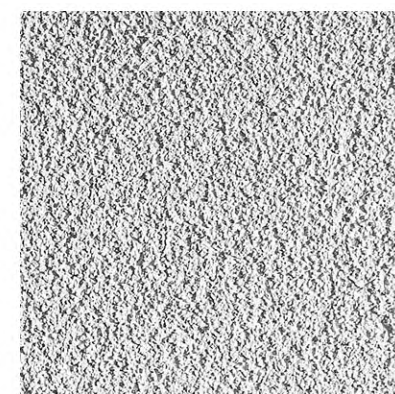


A.

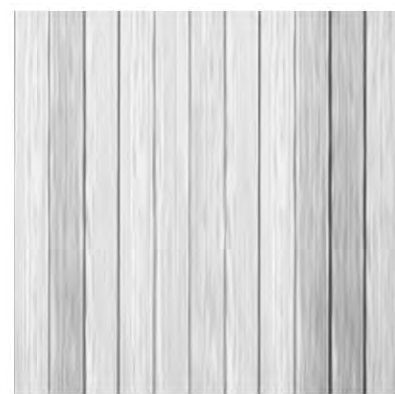

B.



C.

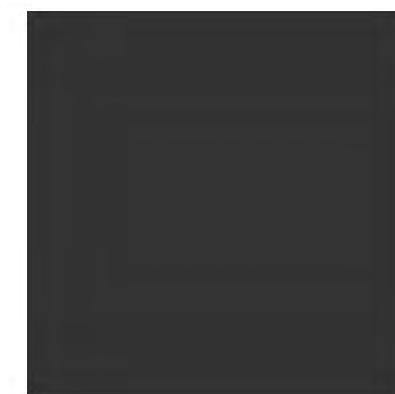

D.



E.

LEGEND

1. DUNN EDWARDS WOODED ACRE (DE6130)
 2. DUNN EDWARDS WOODEN PEG (DE6215)
 3. DUNN EDWARDS MIDNIGHT BROWN (DE6210)
-
- A. STUCCO
 - B. BOARD AND BATTEN
 - C. BRICK VENEER
 - D. ASPHALT SHINGLE
 - E. WROUGHT IRON RAILINGV



